

HORIZONTAL INSTALLATION

EASYFIX - HORIZONTAL INSTALL - SHEATHING WITH EXTERIOR INSULATION	
101 - HORIZONTAL JOINT 102 - VERTICAL JOINT 103 - WALL TO SOFFIT 104 - END WALL 105 - OUTSIDE CORNER 106 - BASE 107 - INSIDE CORNER 108 - SHEET METAL COPING	109 - SHEET METAL DRIP EDGE 110 - WINDOW HEAD 111 - INSET WINDOW HEAD 112 - WINDOW SILL 113 - INSET WINDOW SILL 114 - WINDOW JAMB 115 - INSET WINDOW JAMB 116 - SQUARE COLUMN COVER
EASYFIX - HORIZONTAL INSTALL - SHEATHING WITH NO EXTERIOR INSULATION	
201 - HORIZONTAL JOINT 202 - VERTICAL JOINT 203 - WALL TO SOFFIT 204 - END WALL 205 - OUTSIDE CORNER 206 - BASE 207 - INSIDE CORNER 208 - SHEET METAL COPING	209 - SHEET METAL DRIP EDGE 210 - WINDOW HEAD 211 - INSET WINDOW HEAD 212 - WINDOW SILL 213 - INSET WINDOW SILL 214 - WINDOW JAMB 215 - INSET WINDOW JAMB 216 - SQUARE COLUMN COVER
EASYFIX - HORIZONTAL INSTALL - WOOD FRAMED	
301 - HORIZONTAL JOINT 302 - HORIZONTAL JOINT FLOORLINE 303 - VERTICAL JOINT 304 - WALL TO SOFFIT 305 - END WALL CONDITION 306 - OUTSIDE CORNER 307 - BASE	308 - INSIDE CORNER 309 - SHEET METAL COPING 310 - SHEET METAL DRIP EDGE 311 - WINDOW HEAD 312 - WINDOW SILL 313 - WINDOW JAMB 314 - SQUARE COLUMN COVER
EASYFIX - HORIZONTAL INSTALL - CMU	
401 - HORIZONTAL JOINT 402 - VERTICAL JOINT 403 - WALL TO SOFFIT 404 - END WALL 405 - OUTSIDE CORNER 406 - BASE 407 - INSIDE CORNER 408 - SHEET METAL COPING	409 - SHEET METAL DRIP EDGE 410 - WINDOW HEAD 411 - INSET WINDOW HEAD 412 - WINDOW SILL 413 - INSET WINDOW SILL 414 - WINDOW JAMB 415 - INSET WINDOW JAMB 416 - SQUARE COLUMN COVER
EASYFIX - HORIZONTAL INSTALL - CONCRETE	
501 - HORIZONTAL JOINT 502 - VERTICAL JOINT 503 - WALL TO SOFFIT 504 - END WALL 505 - OUTSIDE CORNER 506 - BASE 507 - INSIDE CORNER 508 - SHEET METAL COPING	509 - SHEET METAL DRIP EDGE 510 - WINDOW HEAD 511 - INSET WINDOW HEAD 512 - WINDOW SILL 513 - INSET WINDOW SILL 514 - WINDOW JAMB 515 - INSET WINDOW JAMB 516 - SQUARE COLUMN COVER
EASYFIX - HORIZONTAL INSTALL - ARMORWALL	
601 - HORIZONTAL JOINT 602 - VERTICAL JOINT 603 - WALL TO SOFFIT 604 - END WALL 605 - OUTSIDE CORNER 606 - BASE 607 - INSIDE CORNER 608 - SHEET METAL COPING	609 - SHEET METAL DRIP EDGE 610 - WINDOW HEAD 611 - INSET WINDOW HEAD 612 - WINDOW SILL 613 - INSET WINDOW SILL 614 - WINDOW JAMB 615 - INSET WINDOW JAMB 616 - SQUARE COLUMN COVER



EASYFIX - HORIZONTAL INSTALL - SHEATHING WITH EXTERIOR INSULATION 4MM ALUCOBOND PLUS ® SUB - GIRT **ALUCOBOND EASYFIX JOINT CLIP** #12 x 1-1/2" HWH TYPE 3 **BI-METAL XL CTD 18-8 SS** (BLACK) CONTINUOUS INSULATION **EXTERIOR SHEATHING** WEATHER RESISTIVE **BARRIER** HORIZONTAL JOINT 101 SCALE: 3" = 1' - 0"

ALUCOBOND® EasyFix

EASYFIX - HORIZONTAL INSTALL - SHEATHING WITH EXTERIOR INSULATION VARIES SUB - GIRT — #12 x 1-1/2" HWH TYPE 3 BI-METAL XL CTD 18-8 SS (BLACK) **CONTINUOUS INSULATION EXTERIOR SHEATHING** 4MM ALUCOBOND PLUS ® **ALUCOBOND EASYFIX** JOINT CLIP, MAX 4" WEATHER RESISTIVE FROM PANEL EDGE **BARRIER VERTICAL JOINT** 102 SCALE: 3" = 1' - 0"

ALUCOBOND® EasyFix®

EASYFIX - HORIZONTAL INSTALL - SHEATHING WITH EXTERIOR INSULATION VARIES 43 **EXTERIOR SHEATHING CONTINUOUS INSULATION** SUB - GIRT #12 x 1-1/2" HWH TYPE 3 WEATHER RESISTIVE BI-METAL XL CTD 18-8 SS **BARRIER** (BLACK) 4MM ALUCOBOND PLUS ® **ALUCOBOND EASYFIX JOINT CLIP** WALL TO SOFFIT 103 SCALE: 3" = 1' - 0"


ALUCOBOND® EasyFix[™]


EASYFIX - HORIZONTAL INSTALL - SHEATHING WITH EXTERIOR INSULATION **EXTERIOR SHEATHING** MIN **ALUCOBOND EASYFIX** JOINT CLIP #12 x 1-1/2" HWH TYPE 3 BI-METAL XL CTD 18-8 SS (BLACK) SUB - GIRT **CONTINUOUS INSULATION** WEATHER RESISTIVE **BARRIER** 4MM ALUCOBOND PLUS ® **END WALL** 104 SCALE: 3" = 1' - 0"

ALUCOBOND® EasyFix®

EASYFIX - HORIZONTAL INSTALL - SHEATHING WITH EXTERIOR INSULATION VARIES **CONTINUOUS INSULATION** MIN **EXTERIOR SHEATHING** SUB - GIRT #12 x 1-1/2" HWH TYPE 3 **BI-METAL XL CTD 18-8 SS WEATHER RESISTIVE** (BLACK) **BARRIER** 4MM ALUCOBOND PLUS ® ALUCOBOND EASYFIX JOINT CLIP **OUTSIDE CORNER** 105 SCALE: 3" = 1' - 0"

ALUCOBOND® EasyFix®

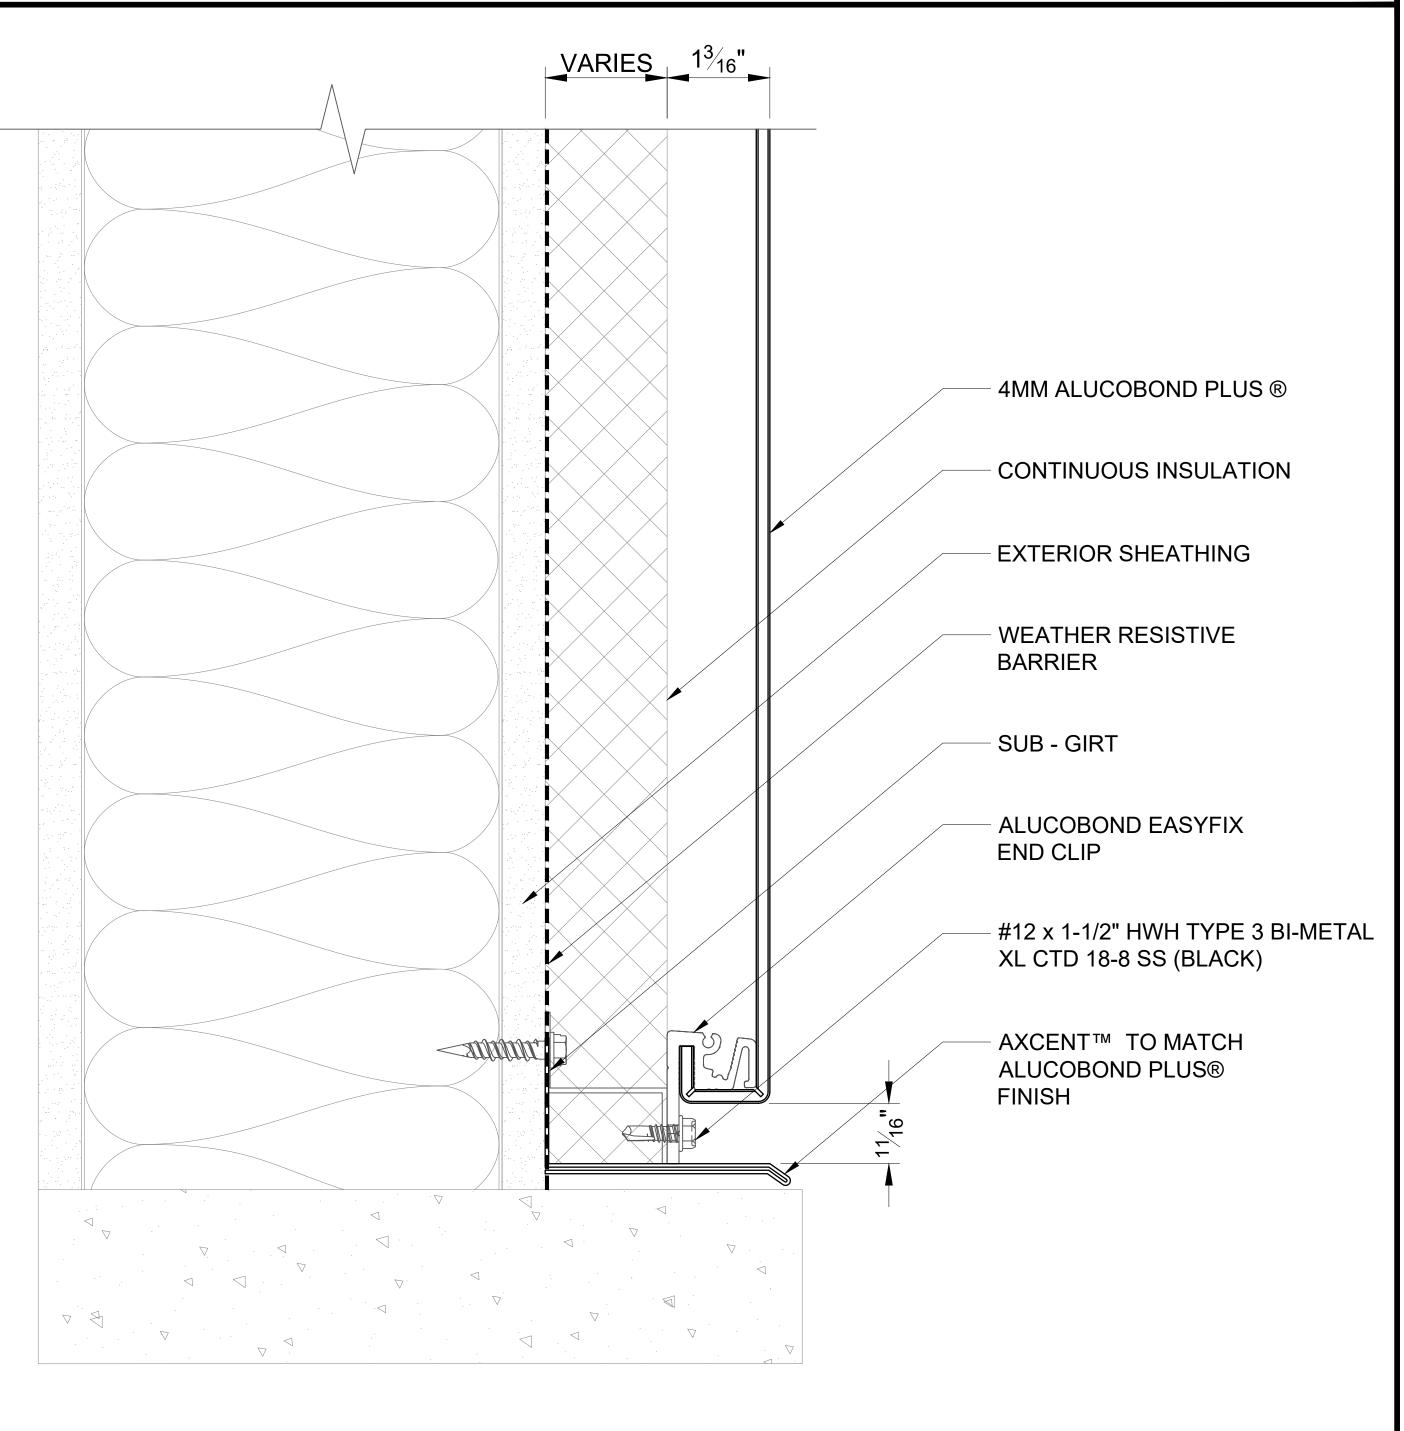

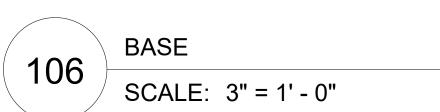


ALUCOBOND® EasyFix®


EASYFIX - HORIZONTAL INSTALL - SHEATHING WITH EXTERIOR INSULATION MIN SUB - GIRT **CONTINUOUS INSULATION** 4MM ALUCOBOND PLUS ® WEATHER RESISTIVE **BARRIER EXTERIOR SHEATHING** VARIES #12 x 1-1/2" HWH TYPE 3 BI-METAL XL CTD 18-8 SS (BLACK) **ALUCOBOND EASYFIX** JOINT CLIP **INSIDE CORNER** 107 SCALE: 3" = 1' - 0"


ALUCOBOND® EasyFix[™]

EASYFIX - HORIZONTAL INSTALL - SHEATHING WITH EXTERIOR INSULATION AXCENT™ TO MATCH ALUCOBOND PLUS® **FINISH ALUCOBOND EASYFIX** STARTER CLIP #12 x 1-1/2" HWH TYPE 3 BI-METAL XL CTD 18-8 SS (BLACK) SUB - GIRT **CONTINUOUS INSULATION** WEATHER RESISTIVE **BARRIER EXTERIOR SHEATHING** 4MM ALUCOBOND PLUS ® VARIEŞ

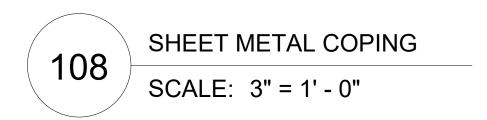


ALUCOBOND® EasyFix[™]

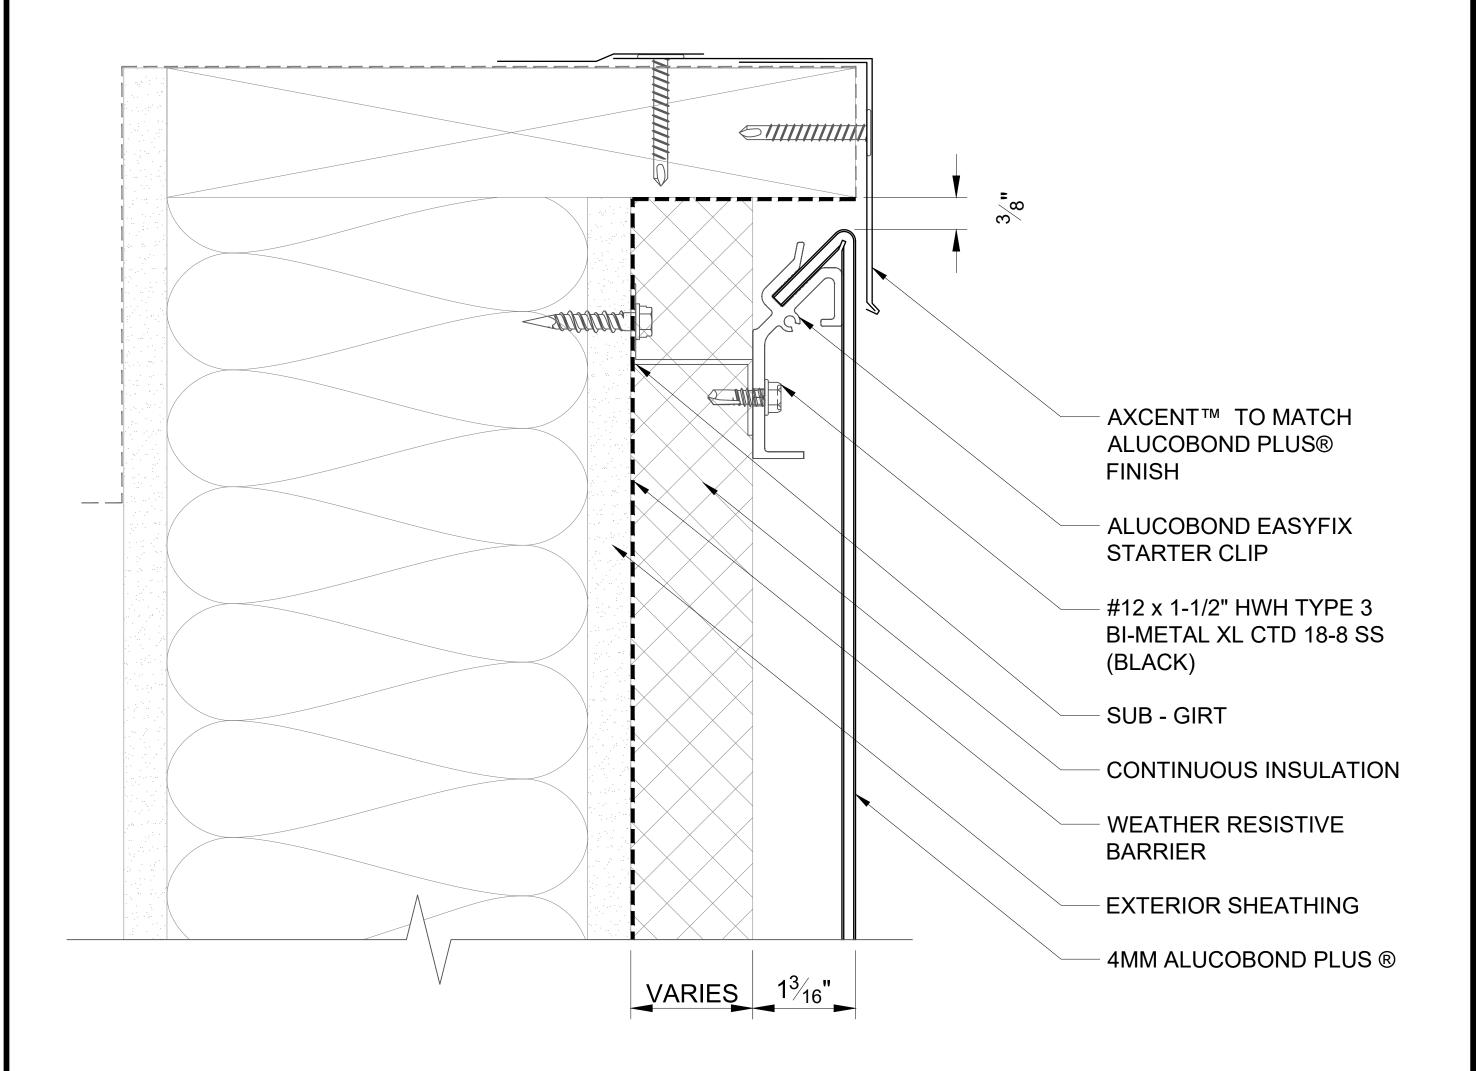


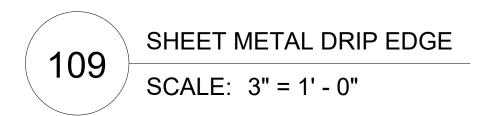

ALUCOBOND® EasyFix[™]

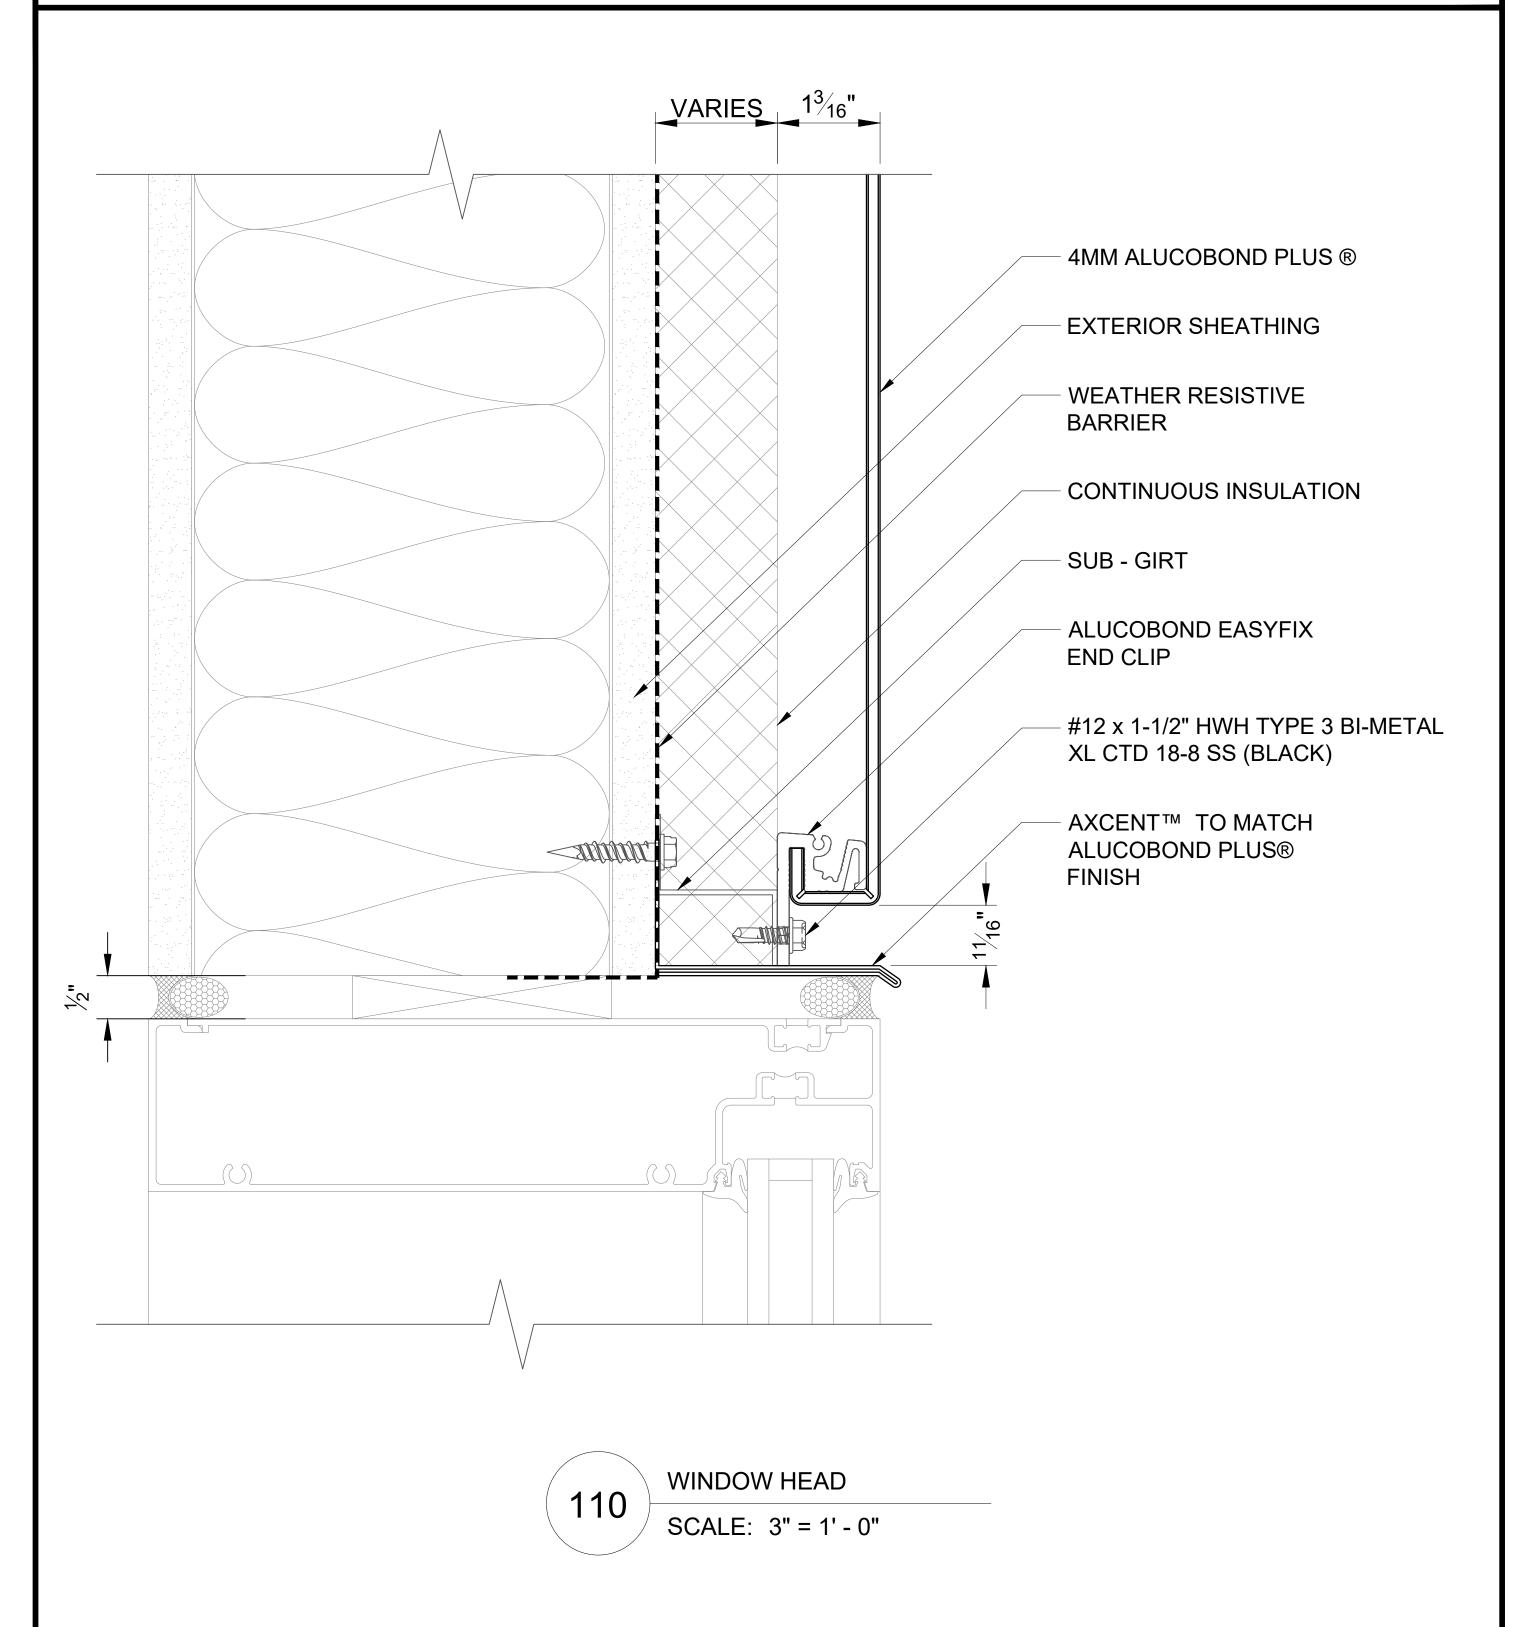

ALUCOBOND® EasyFix®

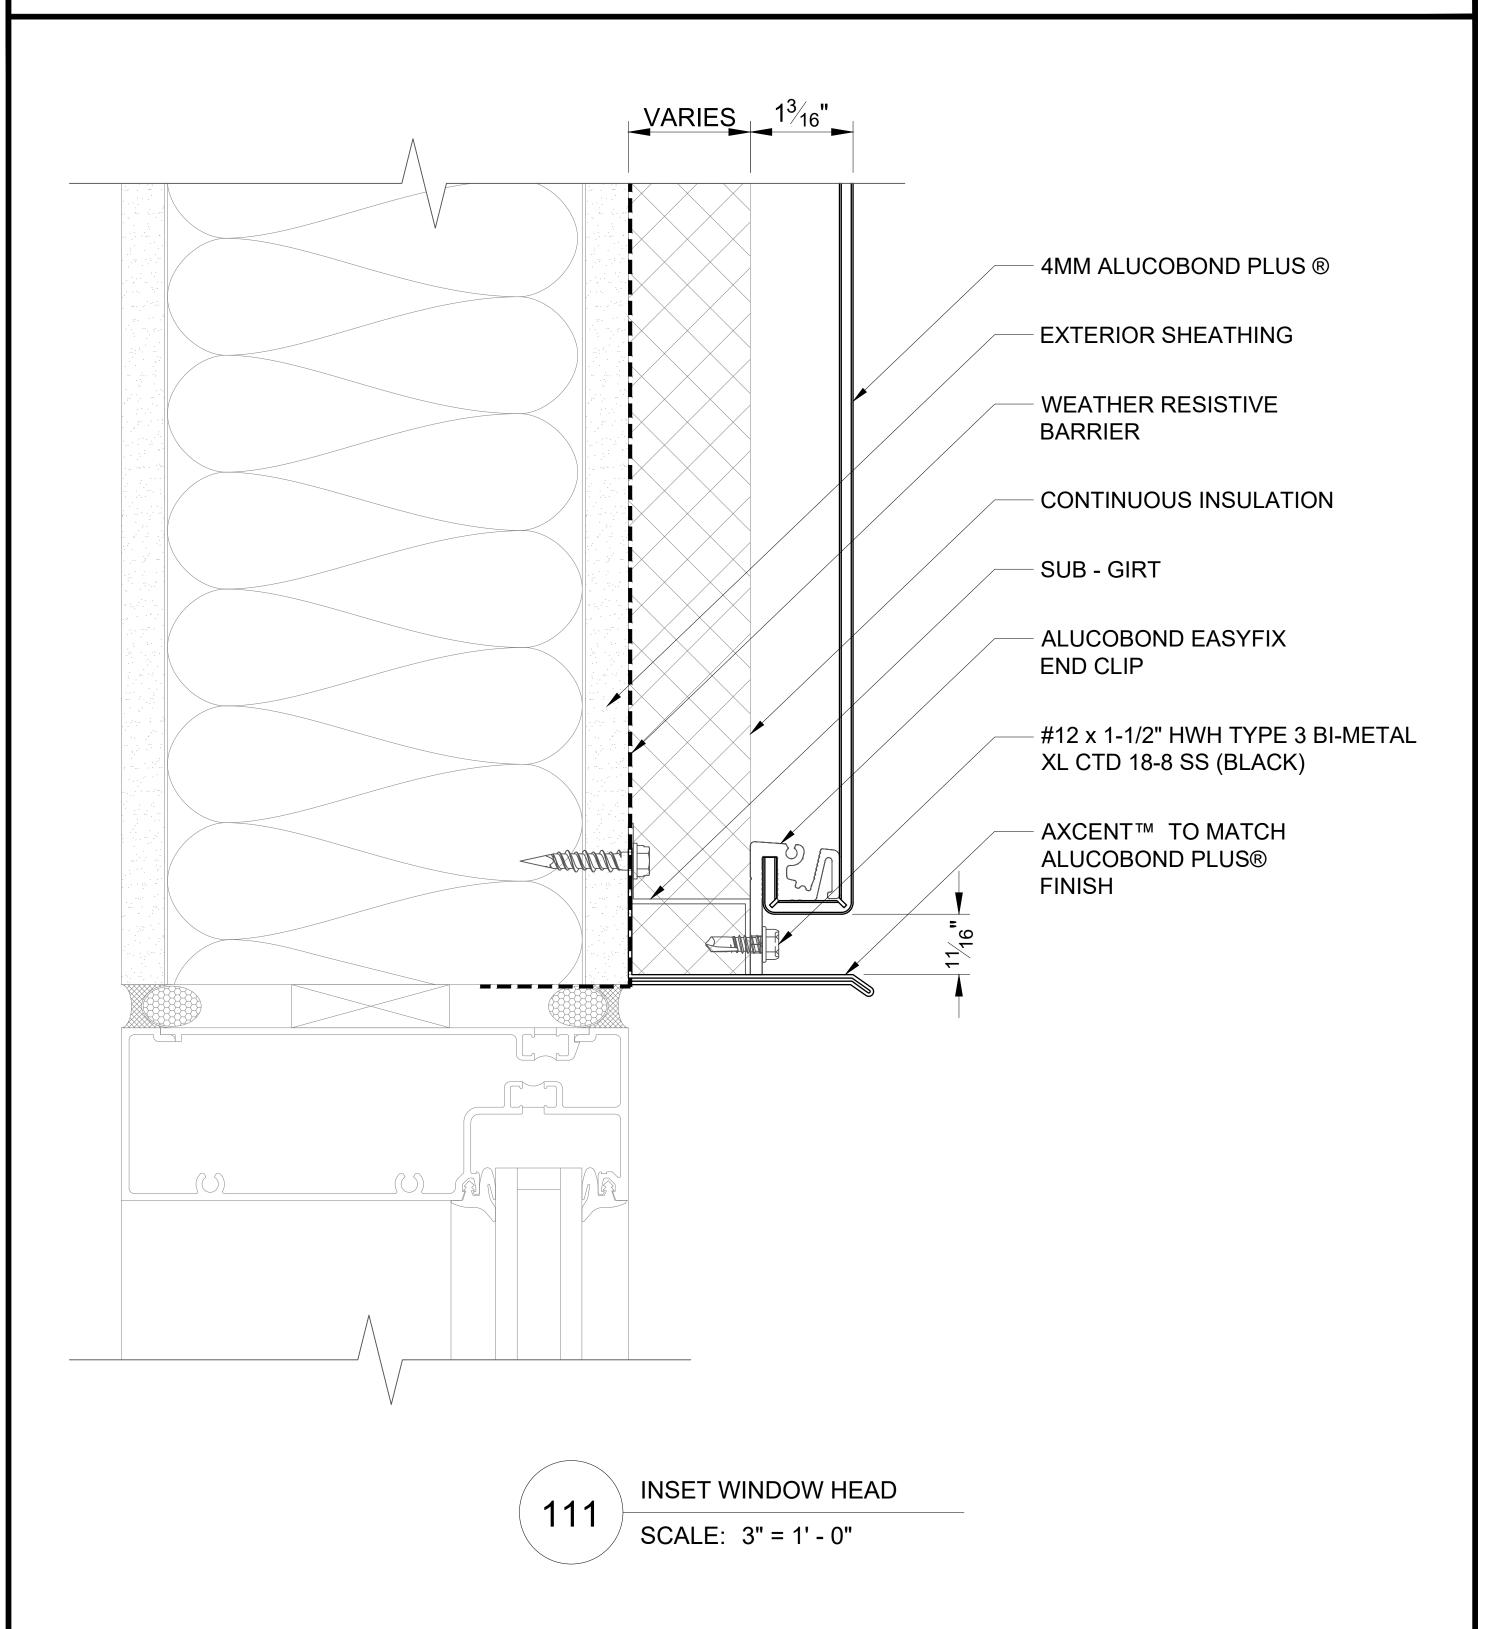

ALUCOBOND® EasyFix®

EASYFIX - HORIZONTAL INSTALL - SHEATHING WITH EXTERIOR INSULATION AXCENT™ TO MATCH ALUCOBOND PLUS® FINISH ALUCOBOND EASYFIX STARTER CLIP #12 x 1-1/2" HWH TYPE 3 BI-METAL XL CTD 18-8 SS (BLACK) SUB - GIRT **CONTINUOUS INSULATION** WEATHER RESISTIVE **BARRIER EXTERIOR SHEATHING** 4MM ALUCOBOND PLUS ® VARIES **WINDOW SILL** SCALE: 3" = 1' - 0"

ALUCOBOND® EasyFix®

EASYFIX - HORIZONTAL INSTALL - SHEATHING WITH EXTERIOR INSULATION 700AXCENT™ TO MATCH ALUCOBOND PLUS® FINISH **ALUCOBOND EASYFIX** STARTER CLIP #12 x 1-1/2" HWH TYPE 3 BI-METAL XL CTD 18-8 SS (BLACK) SUB - GIRT **CONTINUOUS INSULATION** WEATHER RESISTIVE **BARRIER EXTERIOR SHEATHING** 4MM ALUCOBOND PLUS ® VARIES **INSET WINDOW SILL** 113 SCALE: 3" = 1' - 0"


ALUCOBOND® EasyFix®


EASYFIX - HORIZONTAL INSTALL - SHEATHING WITH EXTERIOR INSULATION VARIES MIN 3/8" AXCENT™ TO MATCH ALUCOBOND PLUS® FINISH **EXTERIOR SHEATHING** SUB - GIRT **CONTINUOUS INSULATION ALUCOBOND EASYFIX** JOINT CLIP WEATHER RESISTIVE **BARRIER** #12 x 1-1/2" HWH TYPE 3 BI-METAL XL CTD 18-8 SS (BLACK) 4MM ALUCOBOND PLUS ® **WINDOW JAMB** 114 SCALE: 3" = 1' - 0"




EASYFIX - HORIZONTAL INSTALL - SHEATHING WITH EXTERIOR INSULATION VARIES MIN AXCENT™ TO MATCH ALUCOBOND PLUS® FINISH **EXTERIOR SHEATHING** SUB - GIRT **CONTINUOUS INSULATION ALUCOBOND EASYFIX** JOINT CLIP WEATHER RESISTIVE **BARRIER** #12 x 1-1/2" HWH TYPE 3 BI-METAL XL CTD 18-8 SS (BLACK) 4MM ALUCOBOND PLUS ® **INSET WINDOW JAMB** 115 SCALE: 3" = 1' - 0"


ALUCOBOND® EasyFix

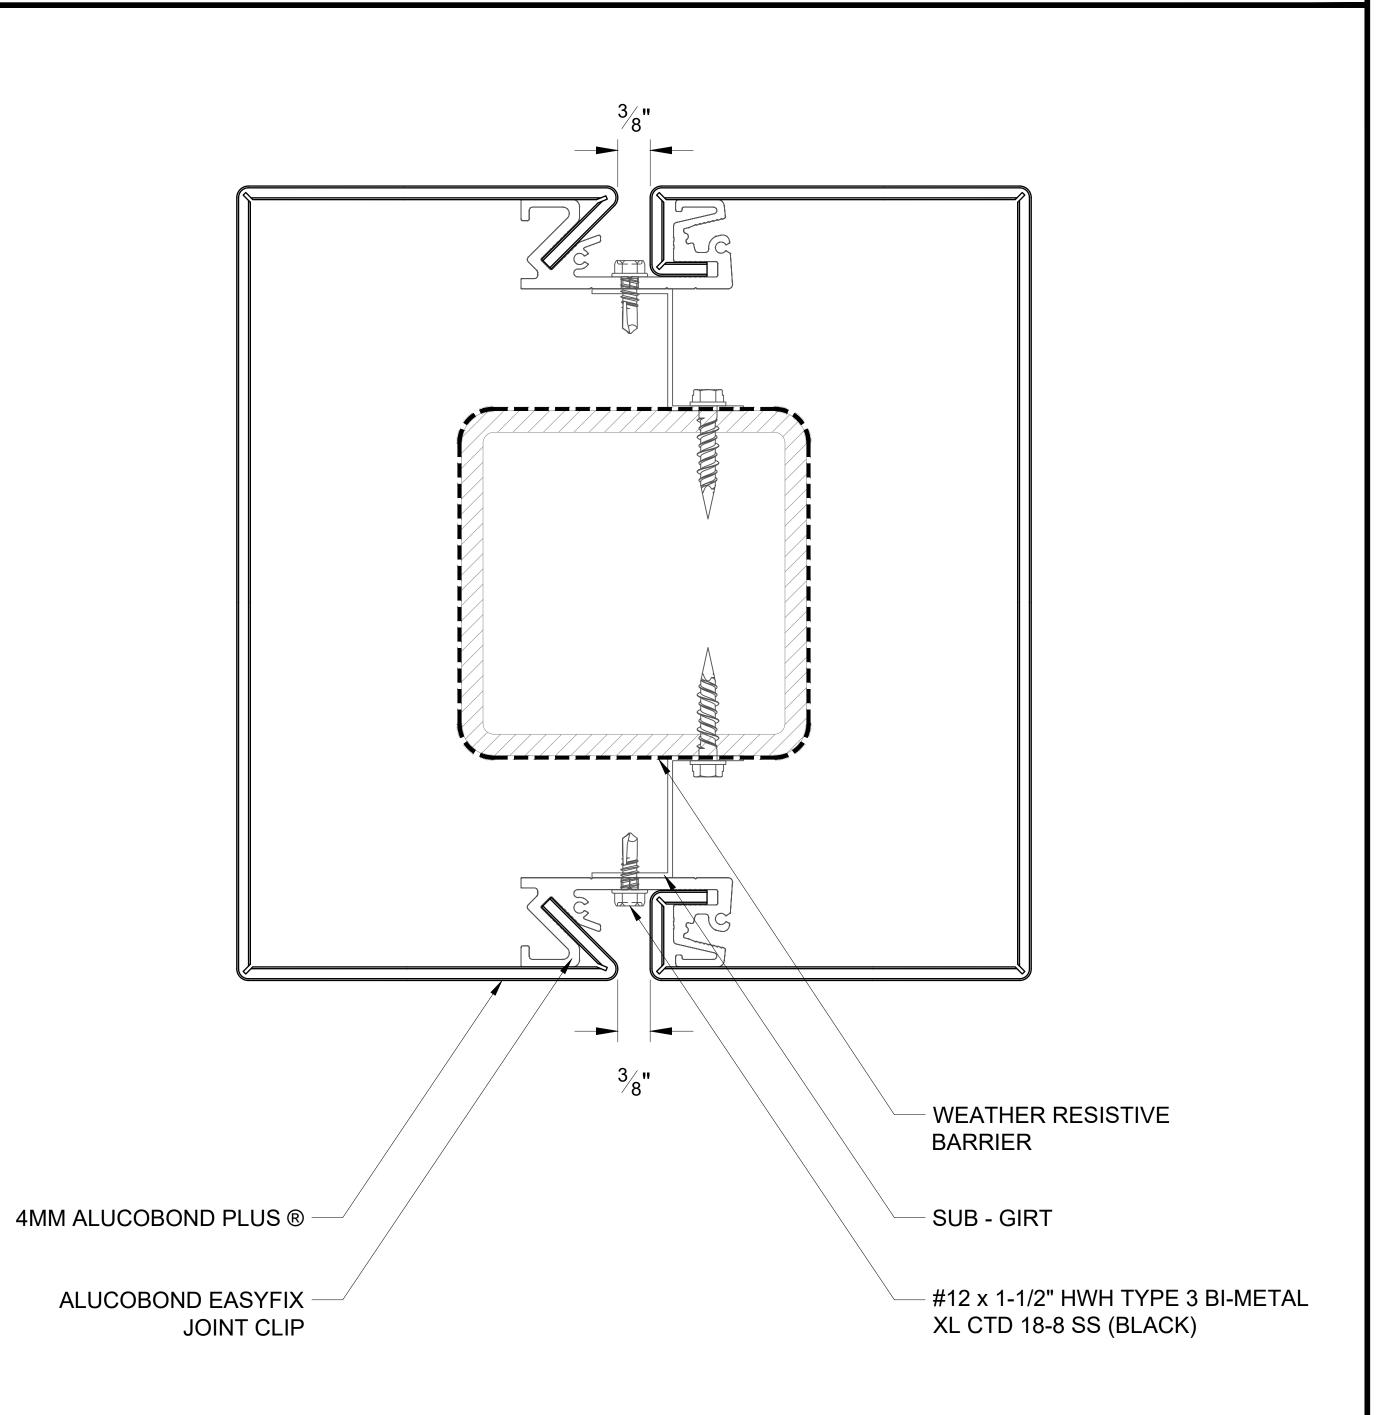

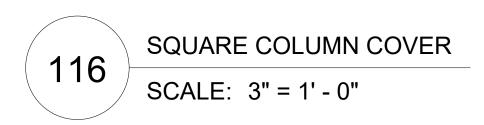

ALUCOBOND® EasyFix[™]

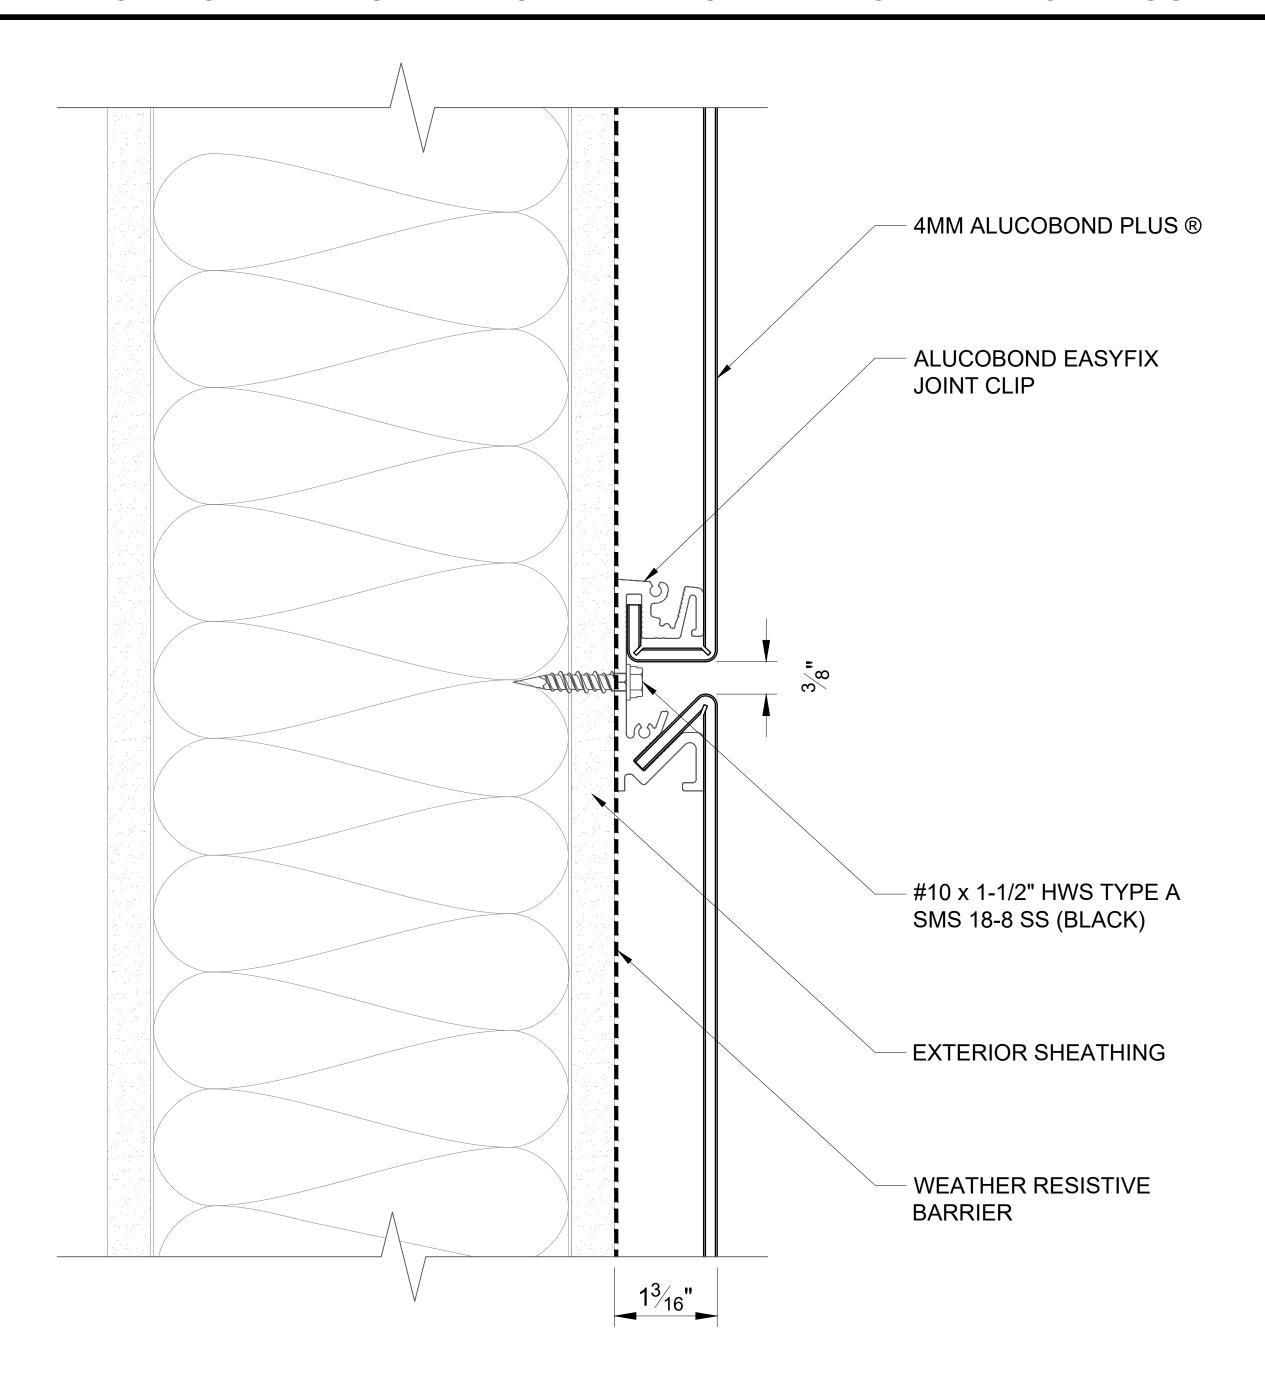

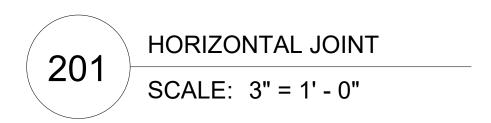

ALUCOBOND® EasyFix®

EASYFIX - HORIZONTAL INSTALL - SHEATHING WITH NO EXTERIOR INSULATION 13/16" 1" MIN MIN #10 x 1-1/2" HWS TYPE A SMS 18-8 SS (BLACK) **EXTERIOR SHEATHING** 4MM ALUCOBOND PLUS ® **ALUCOBOND EASYFIX** JOINT CLIP, MAX 4" WEATHER RESISTIVE FROM PANEL EDGE **BARRIER VERTICAL JOINT** 202 SCALE: 3" = 1' - 0"



EASYFIX - HORIZONTAL INSTALL - SHEATHING WITH NO EXTERIOR INSULATION 13/6" **EXTERIOR SHEATHING ALUCOBOND EASYFIX** WEATHER RESISTIVE **JOINT CLIP BARRIER** #10 x 1-1/2" HWS TYPE A 4MM ALUCOBOND PLUS ® SMS 18-8 SS (BLACK) WALL TO SOFFIT 203 SCALE: 3" = 1' - 0"





EASYFIX - HORIZONTAL INSTALL - SHEATHING WITH NO EXTERIOR INSULATION MIN 3/8" 4MM ALUCOBOND PLUS ® #10 x 1-1/2" HWS TYPE A SMS 18-8 SS (BLACK) **ALUCOBOND EASYFIX** JOINT CLIP **EXTERIOR SHEATHING** WEATHER RESISTIVE **BARRIER END WALL** 204 SCALE: 3" = 1' - 0"

ALUCOBOND® EasyFix®


EASYFIX - HORIZONTAL INSTALL - SHEATHING WITH NO EXTERIOR INSULATION #10 x 1-1/2" HWS TYPE A SMS 18-8 SS (BLACK) **EXTERIOR SHEATHING** 4MM ALUCOBOND PLUS ® **ALUCOBOND EASYFIX** JOINT CLIP MAX 4" FROM WEATHER RESISTIVE PANEL EDGE OF **BARRIER OUTSIDE CORNER** 205 SCALE: 3" = 1' - 0"


ALUCOBOND® EasyFix®

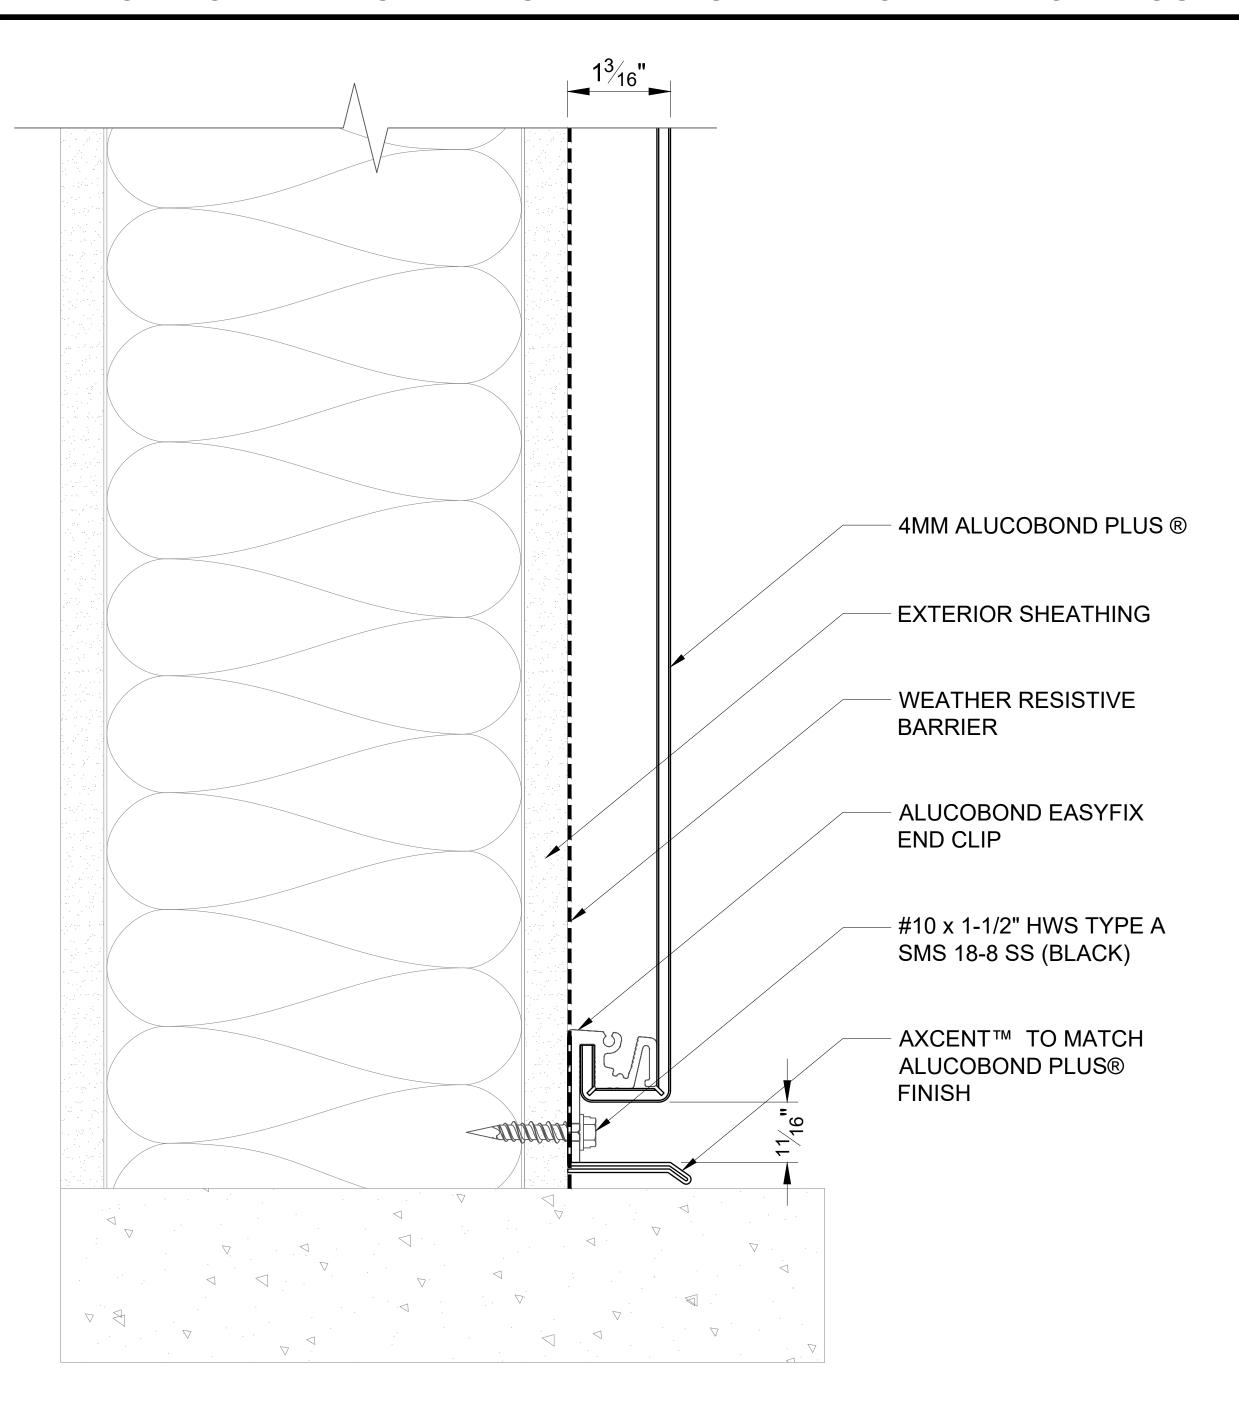

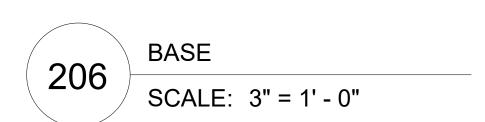



ALUCOBOND® EasyFix®

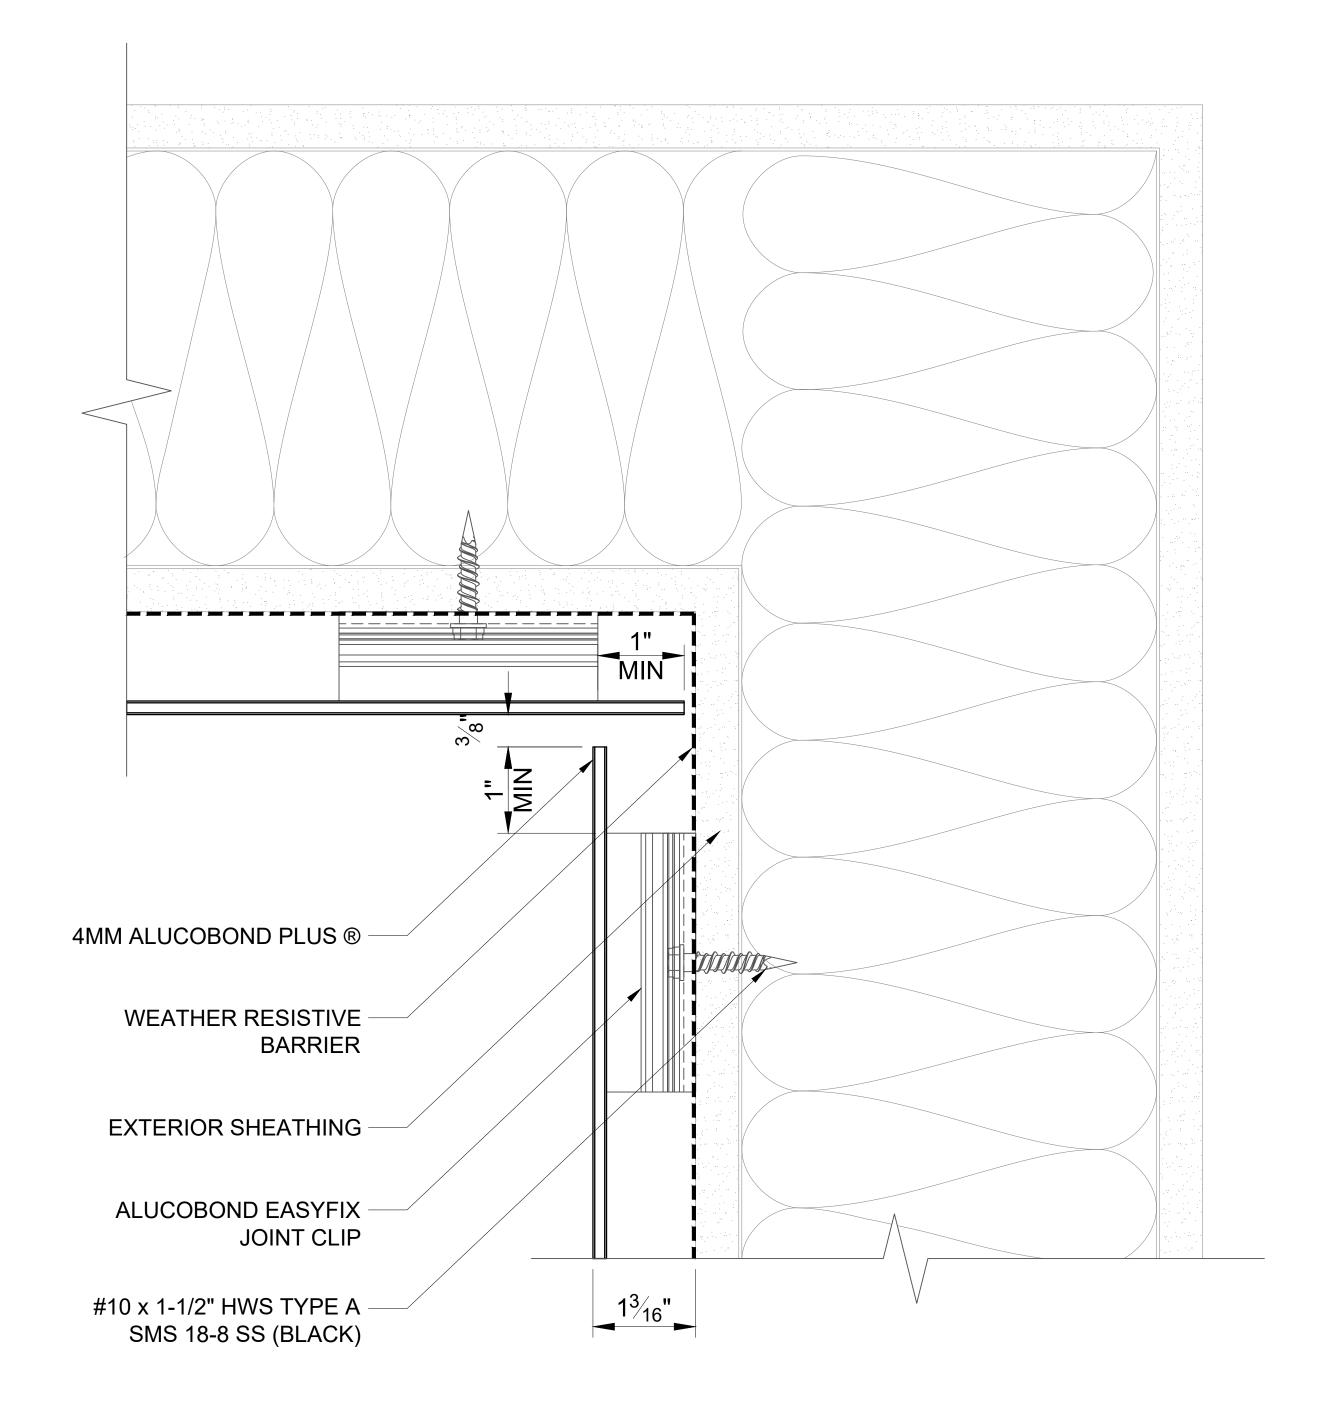

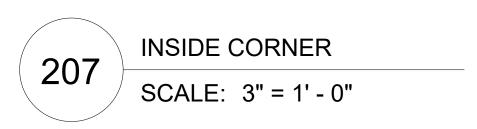





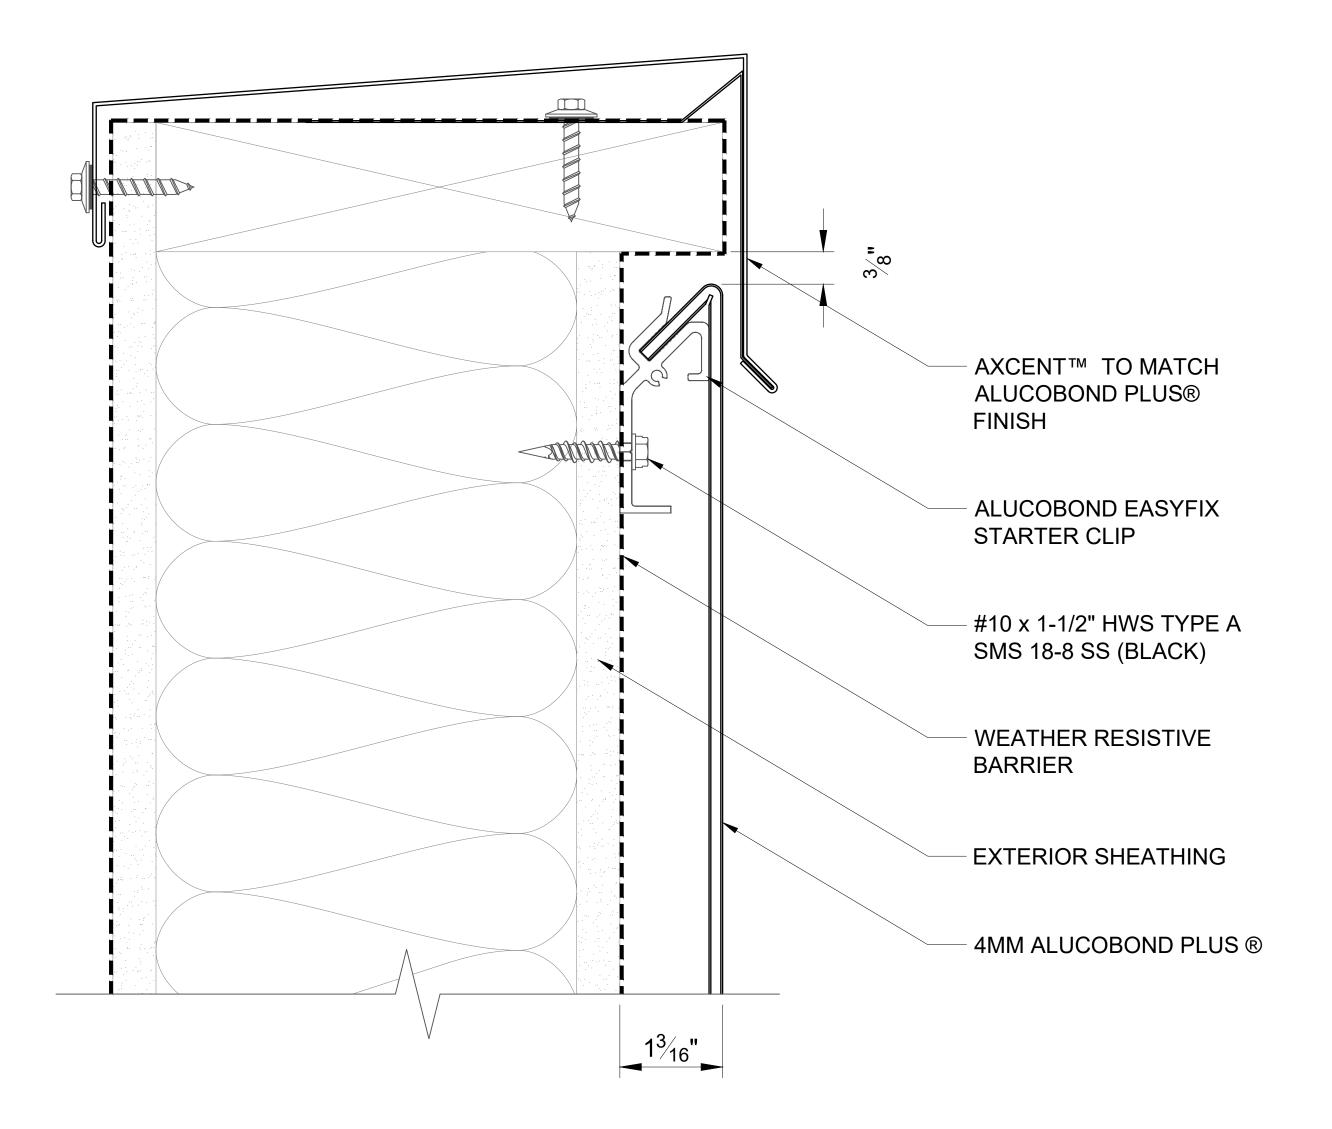

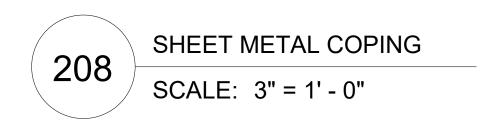


ALUCOBOND® EasyFix

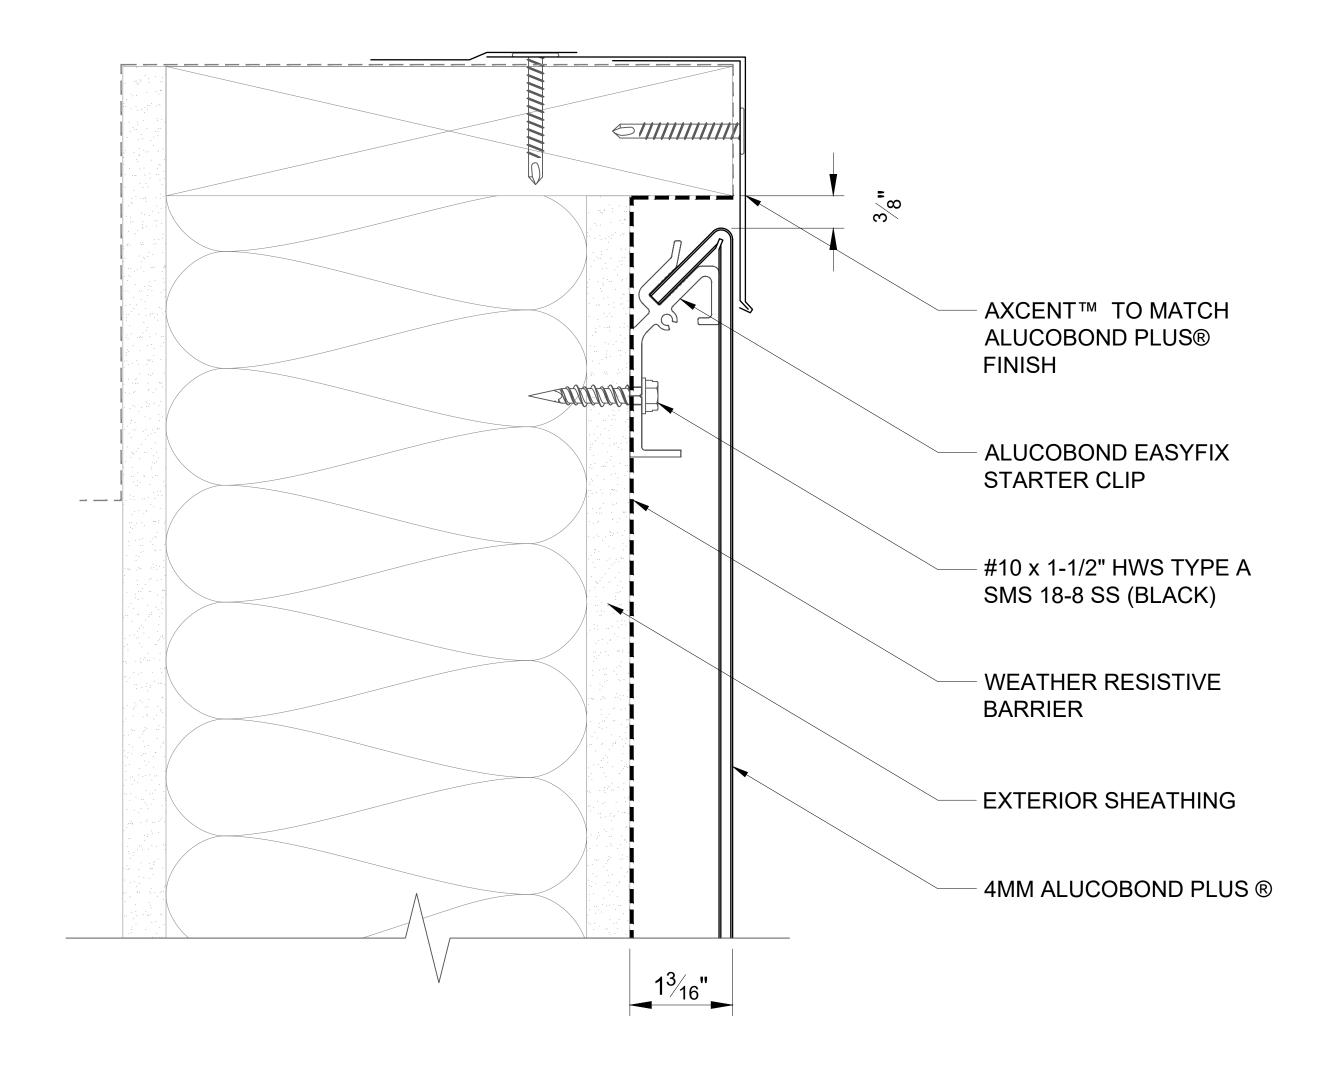


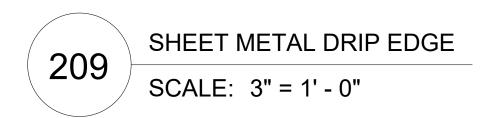


ALUCOBOND® EasyFix®

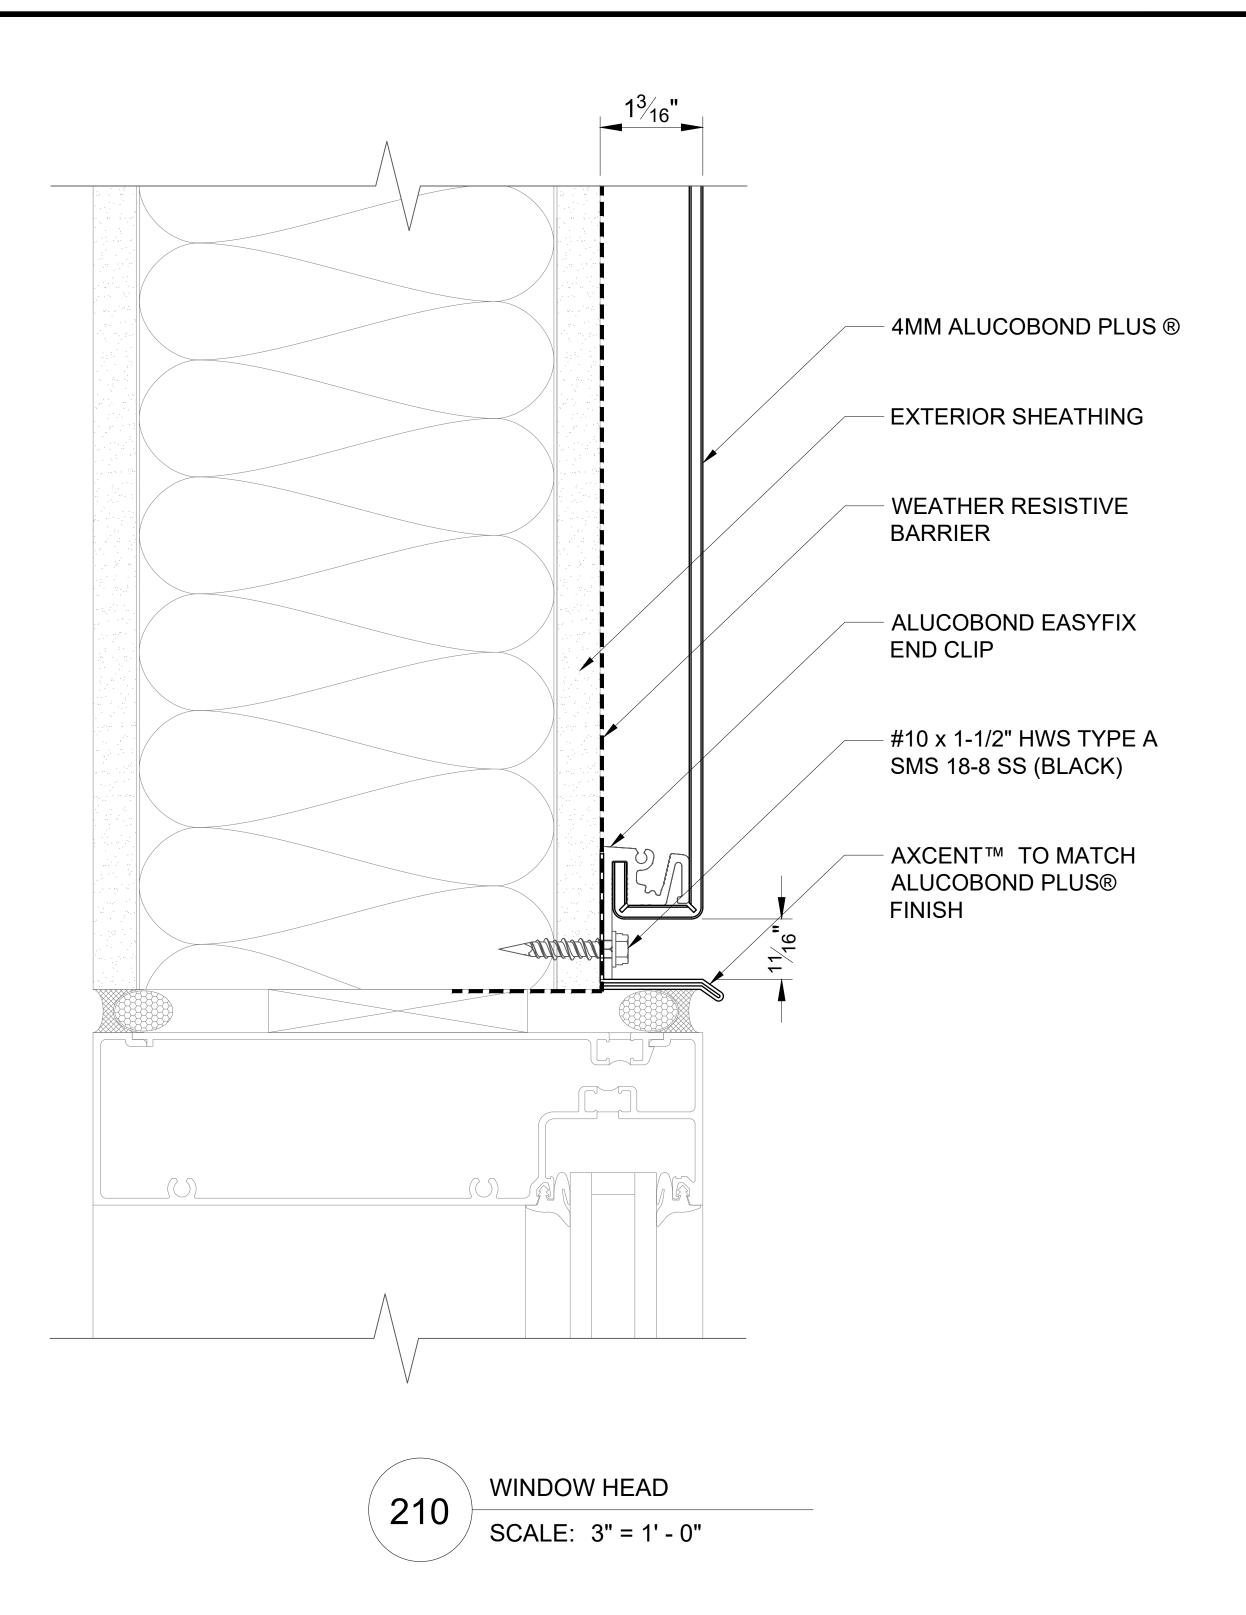




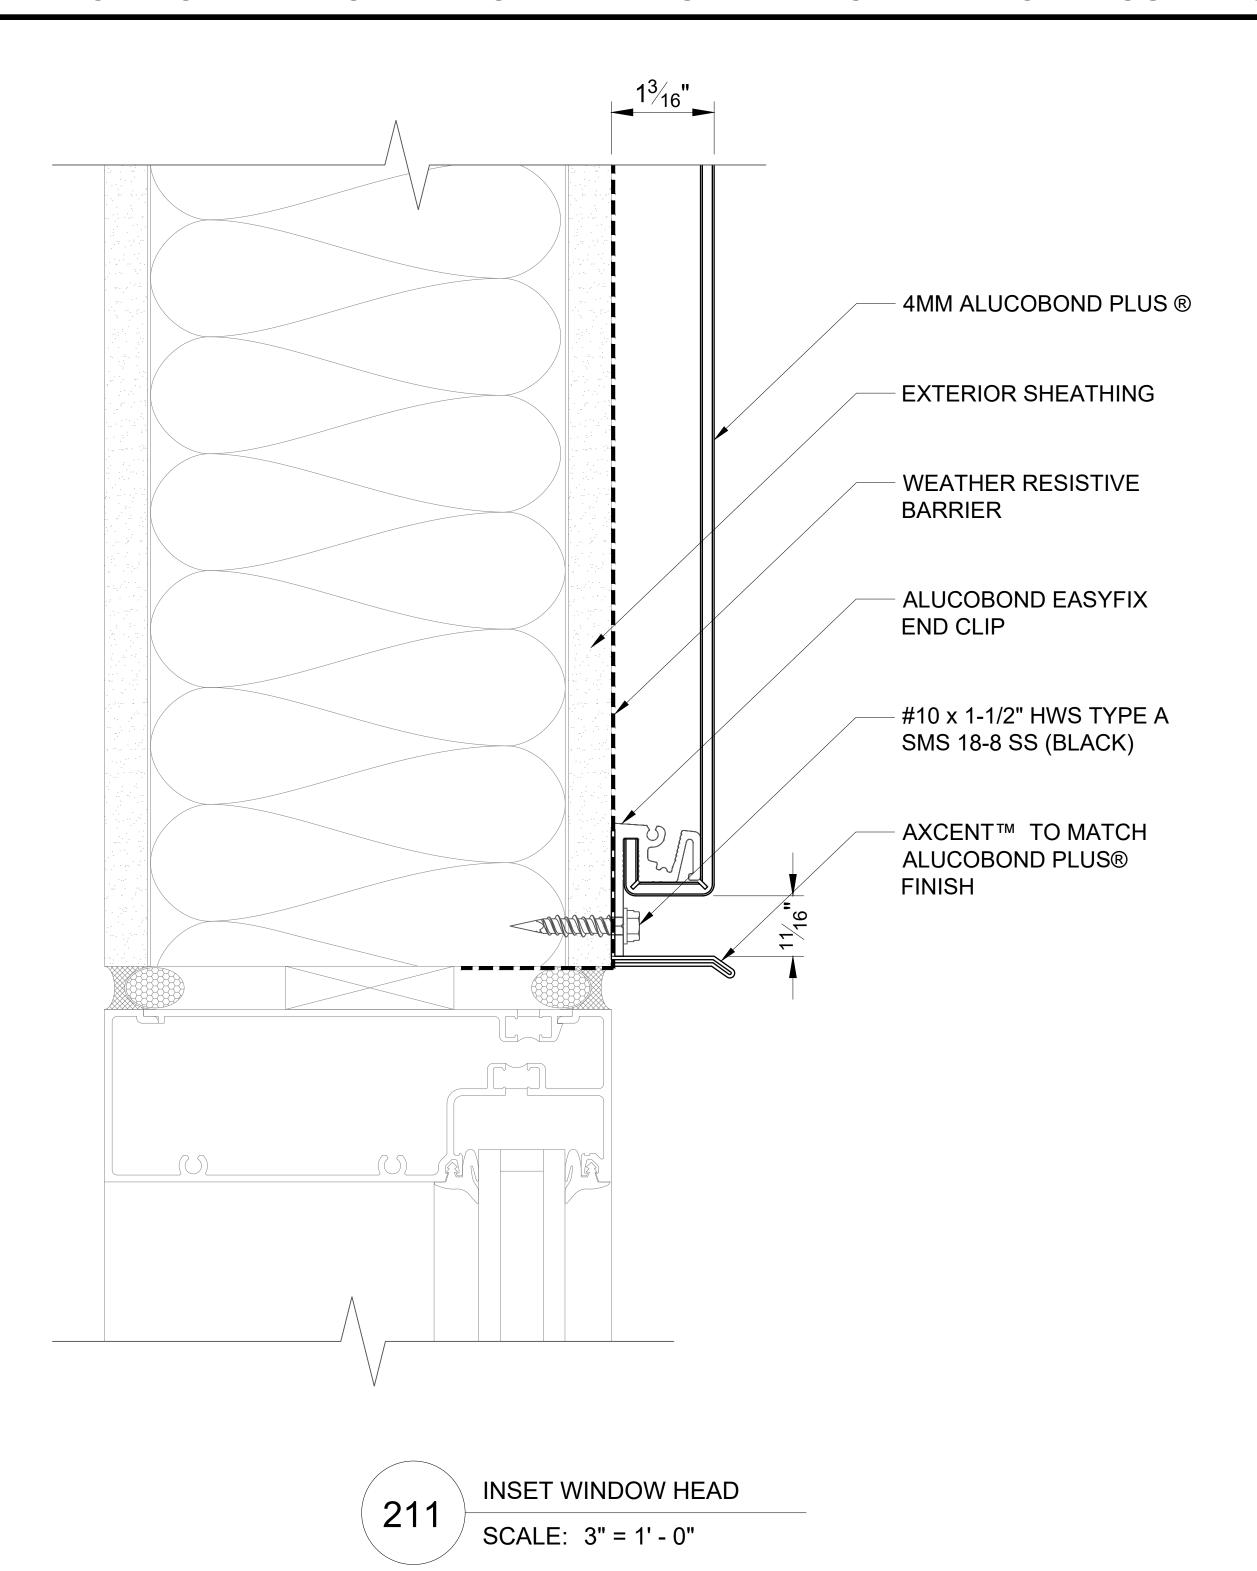


ALUCOBOND® EasyFix®

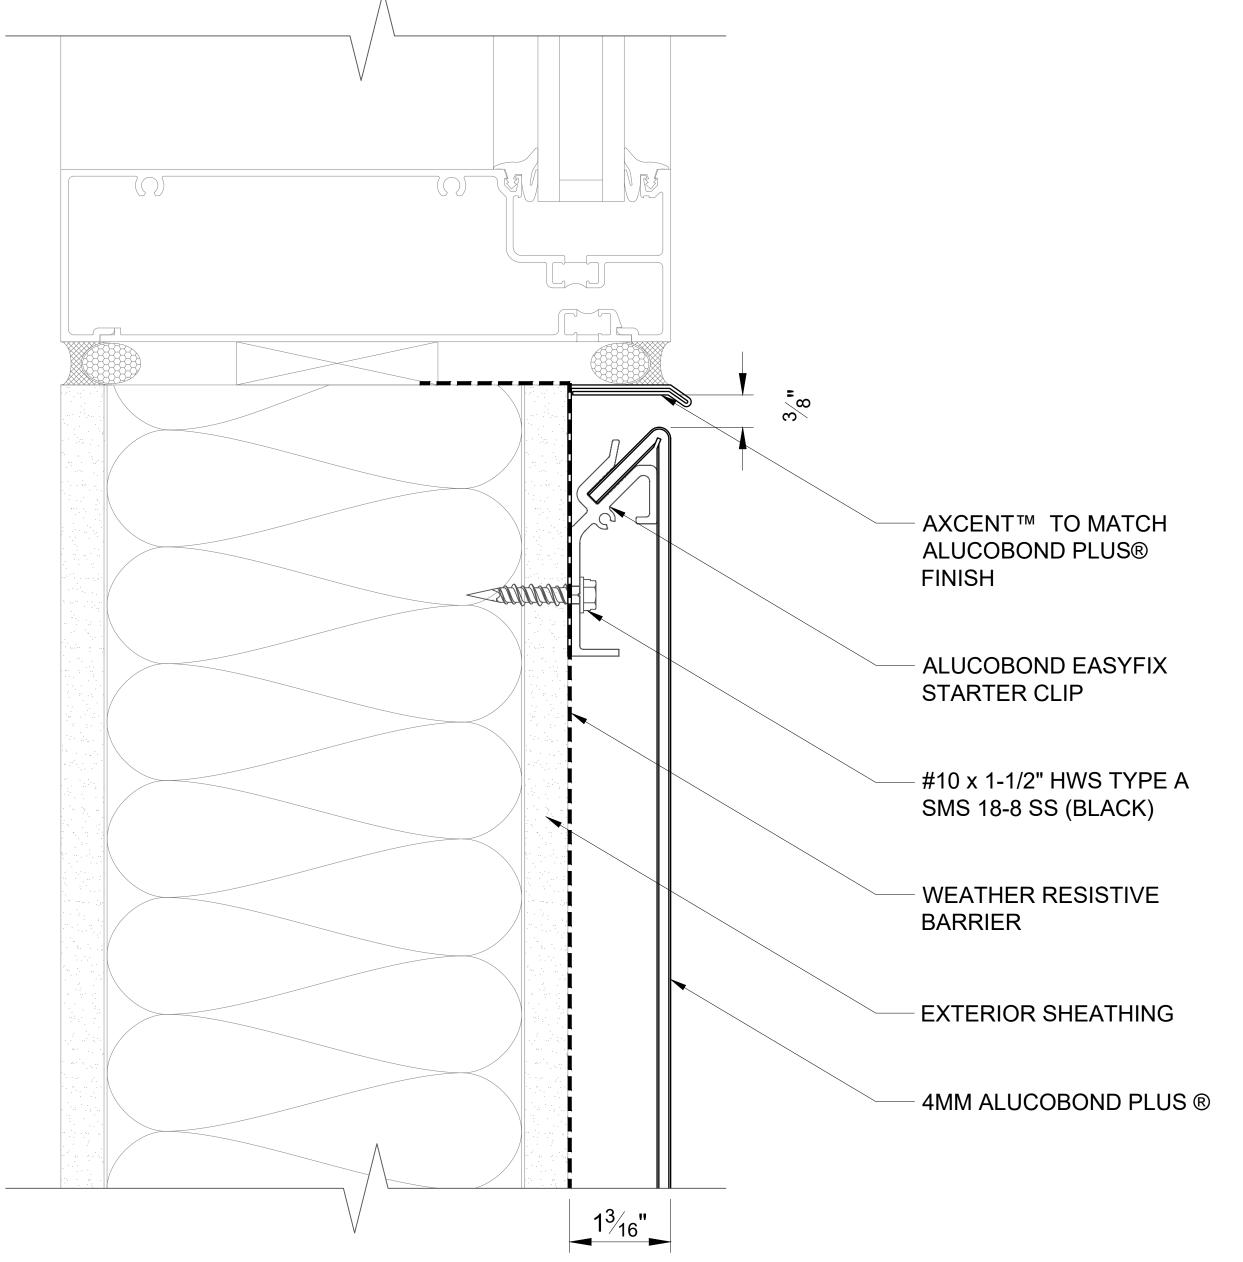

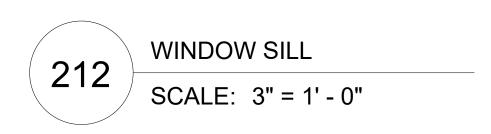

ALUCOBOND® EasyFix®

EASYFIX - HORIZONTAL INSTALL - SHEATHING WITH NO EXTERIOR INSULATION AXCENT™ TO MATCH **ALUCOBOND PLUS® FINISH ALUCOBOND EASYFIX** STARTER CLIP #10 x 1-1/2" HWS TYPE A SMS 18-8 SS (BLACK) WEATHER RESISTIVE BARRIER **EXTERIOR SHEATHING** 4MM ALUCOBOND PLUS ® 1³/₁₆"

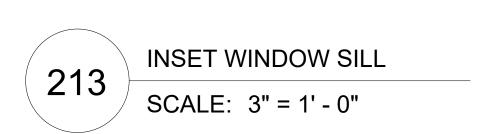


ALUCOBOND® EasyFix[™]


EASYFIX - HORIZONTAL INSTALL - SHEATHING WITH NO EXTERIOR INSULATION MIN AXCENT™ TO MATCH ALUCOBOND PLUS® FINISH **EXTERIOR SHEATHING** WEATHER RESISTIVE **BARRIER** 4MM ALUCOBOND PLUS ® #10 x 1-1/2" HWS TYPE A **ALUCOBOND EASYFIX** SMS 18-8 SS (BLACK) JOINT CLIP **WINDOW JAMB** 214 SCALE: 3" = 1' - 0"



EASYFIX - HORIZONTAL INSTALL - SHEATHING WITH NO EXTERIOR INSULATION MIN AXCENT™ TO MATCH ALUCOBOND PLUS® FINISH **EXTERIOR SHEATHING** WEATHER RESISTIVE **BARRIER** 4MM ALUCOBOND PLUS ® #10 x 1-1/2" HWS TYPE A **ALUCOBOND EASYFIX** SMS 18-8 SS (BLACK) JOINT CLIP **INSET WINDOW JAMB** 215 SCALE: 3" = 1' - 0"




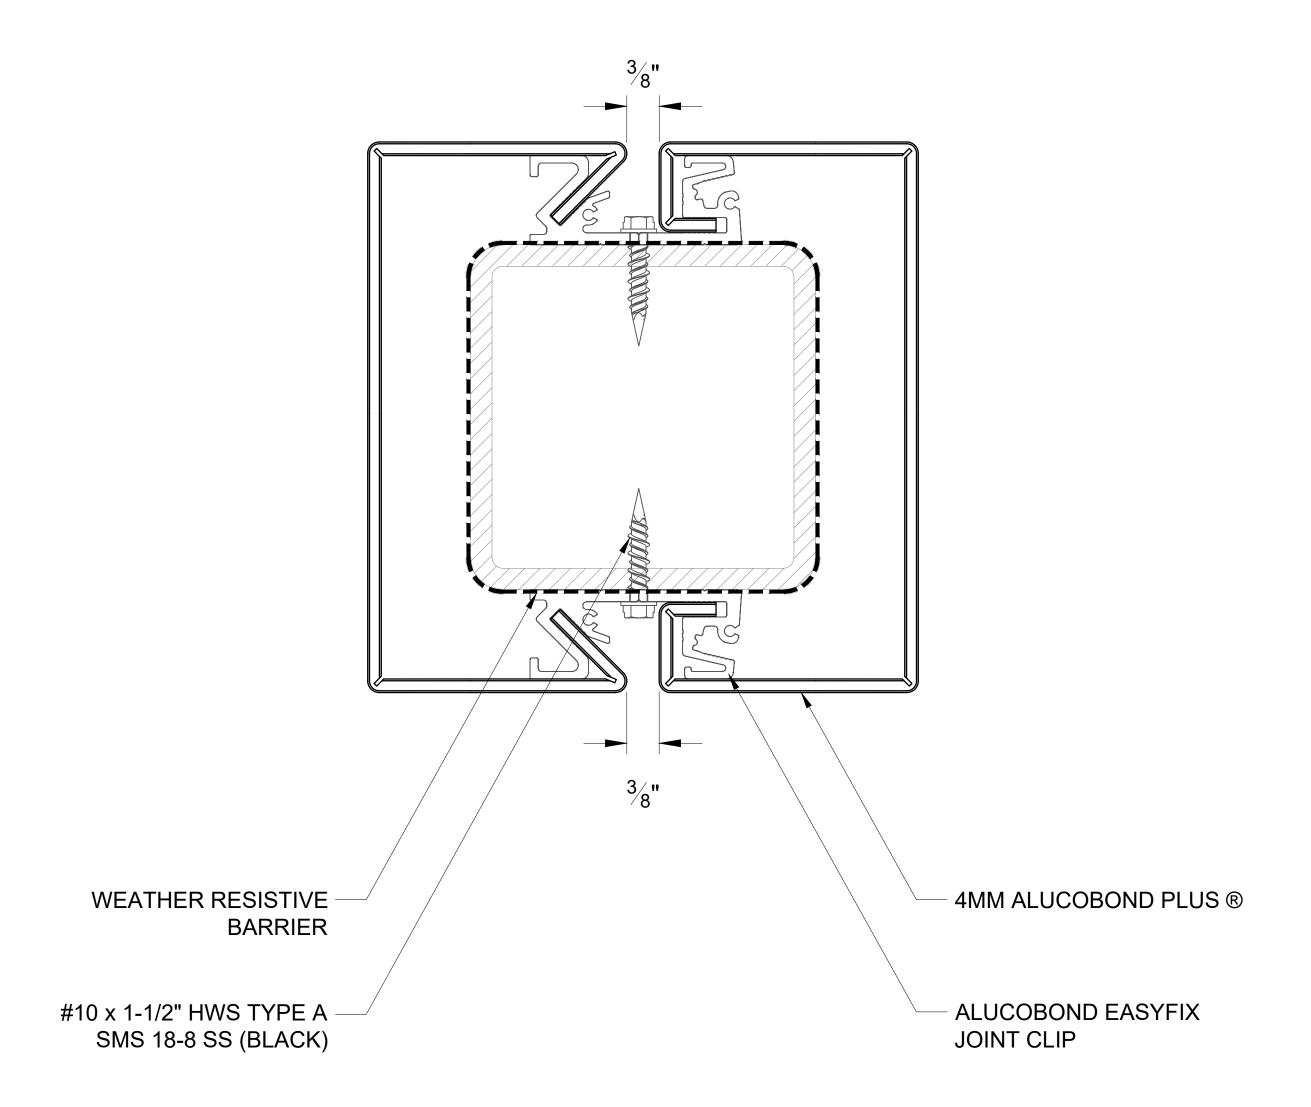

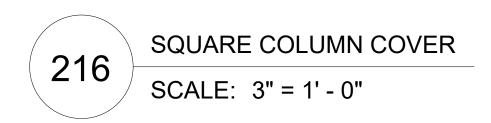


ALUCOBOND® EasyFix[™]

EASYFIX - HORIZONTAL INSTALL - WOOD FRAMED

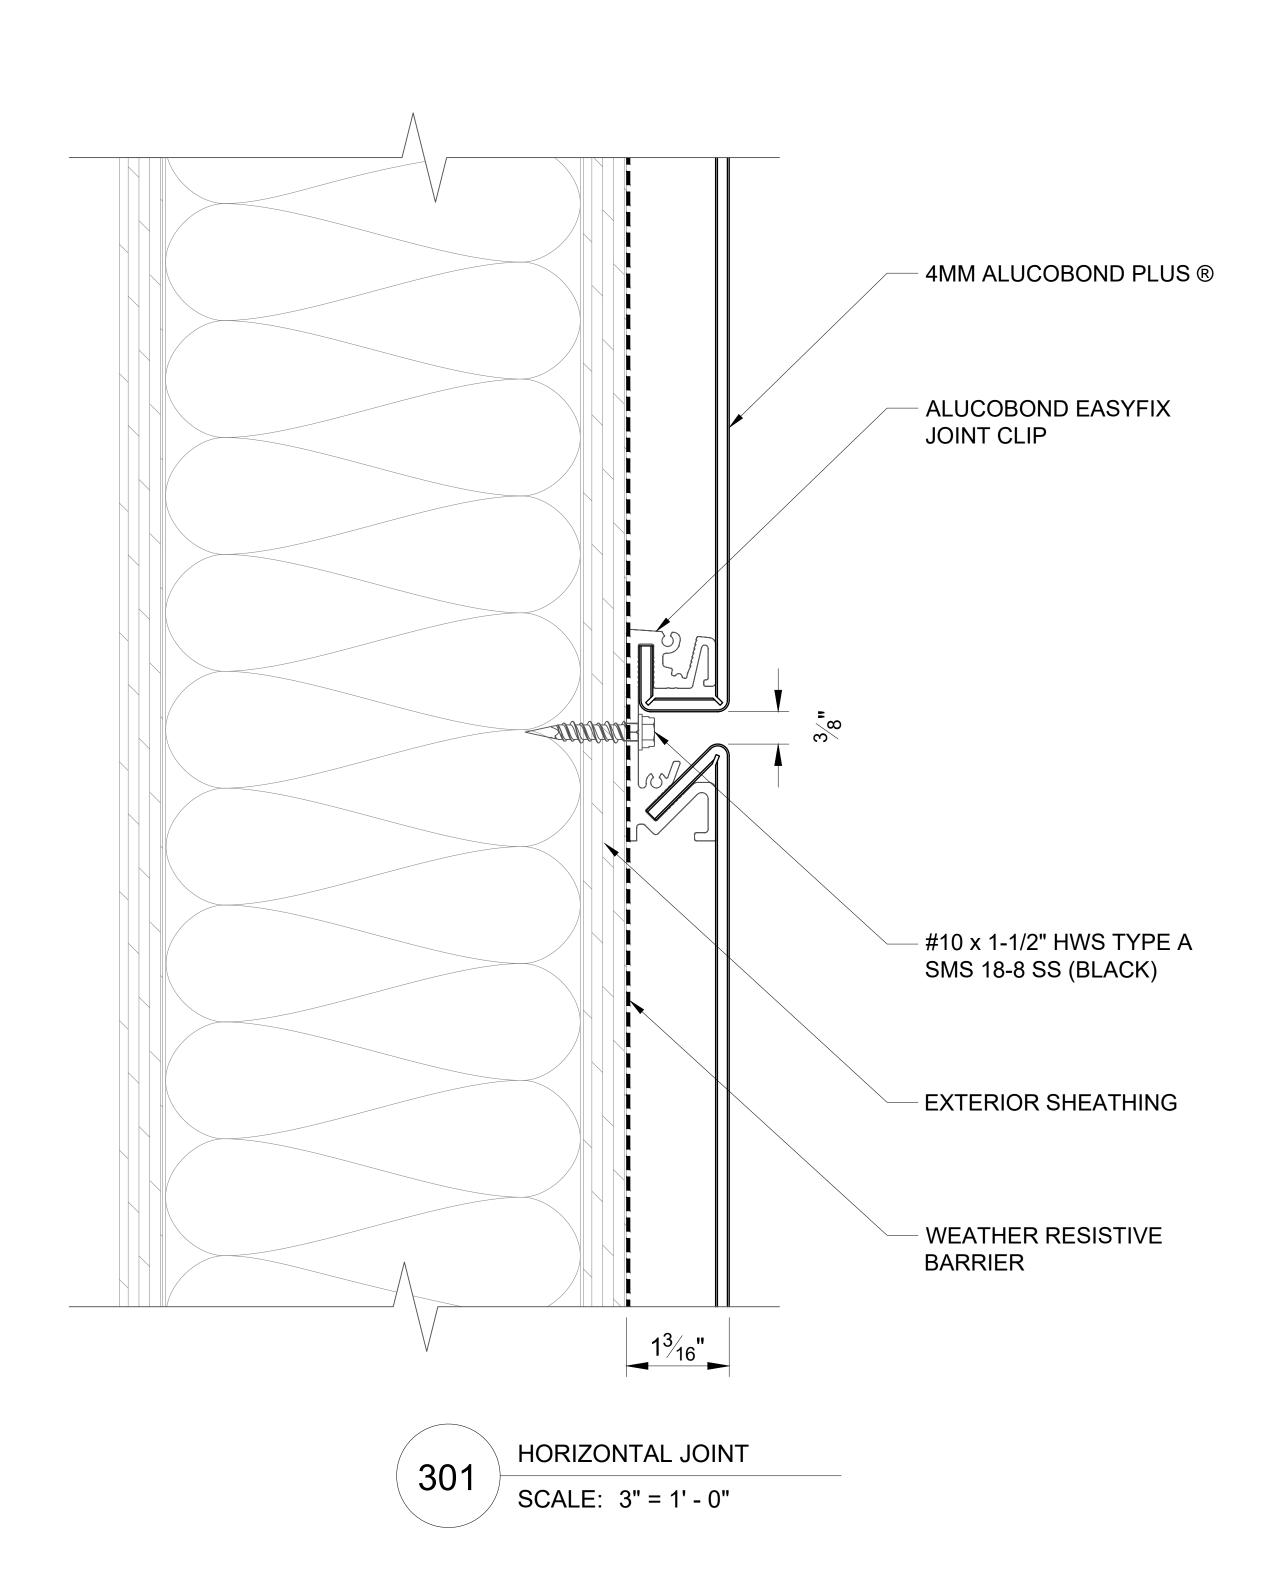


ALUCOBOND® EasyFix

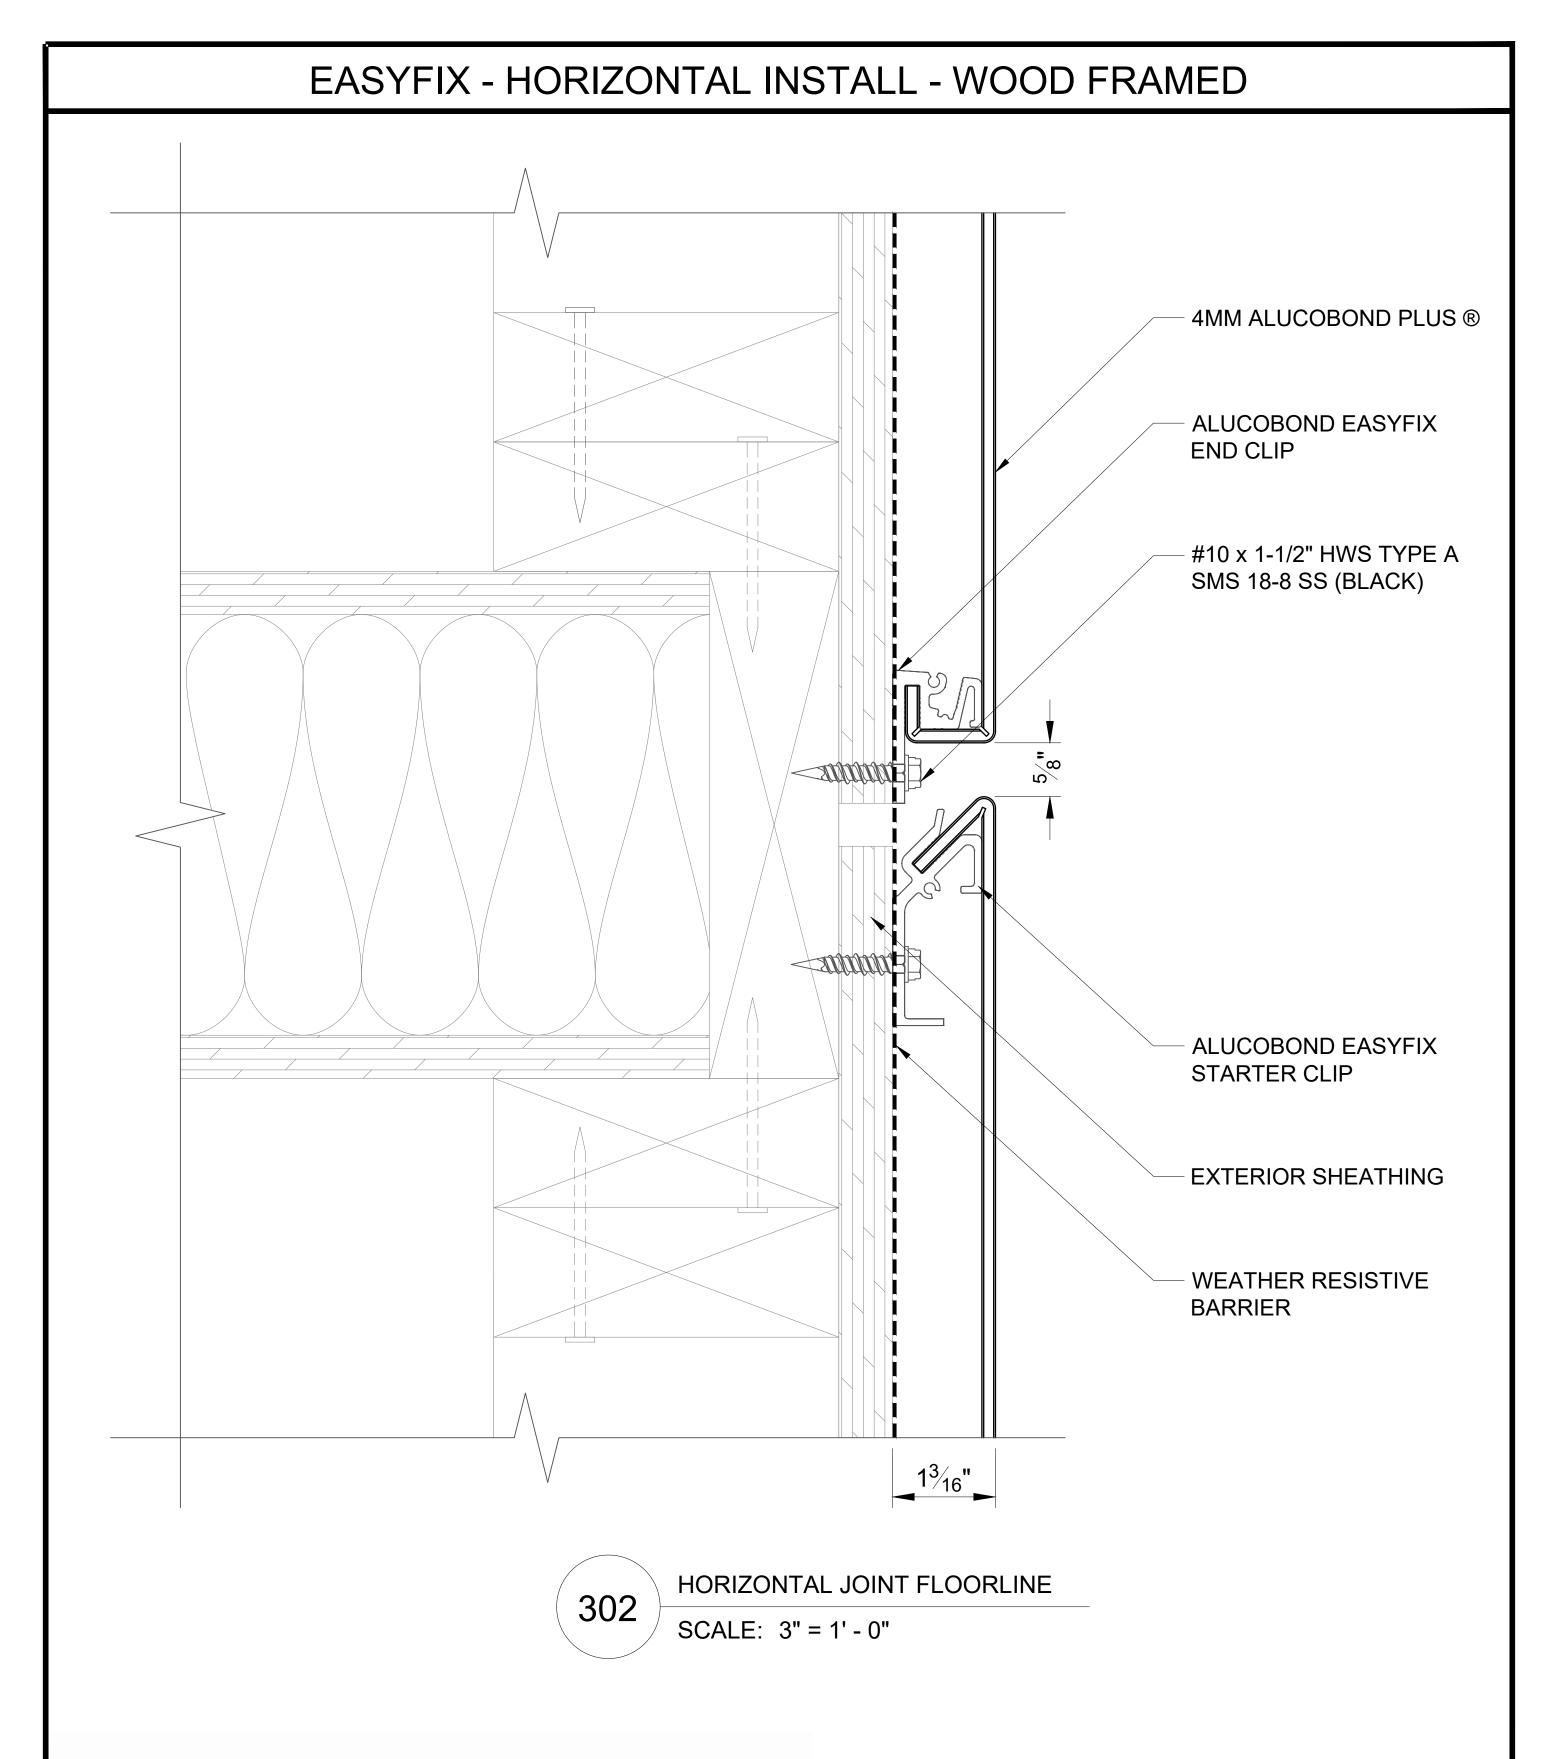



ALUCOBOND® EasyFix®


EASYFIX - HORIZONTAL INSTALL - WOOD FRAMED 1" MIN MIN #10 x 1-1/2" HWS TYPE A SMS 18-8 SS (BLACK) **EXTERIOR SHEATHING** 4MM ALUCOBOND PLUS ® **ALUCOBOND EASYFIX** JOINT CLIP, MAX 4" WEATHER RESISTIVE FROM PANEL EDGE **BARRIER VERTICAL JOINT** 303 SCALE: 3" = 1' - 0"




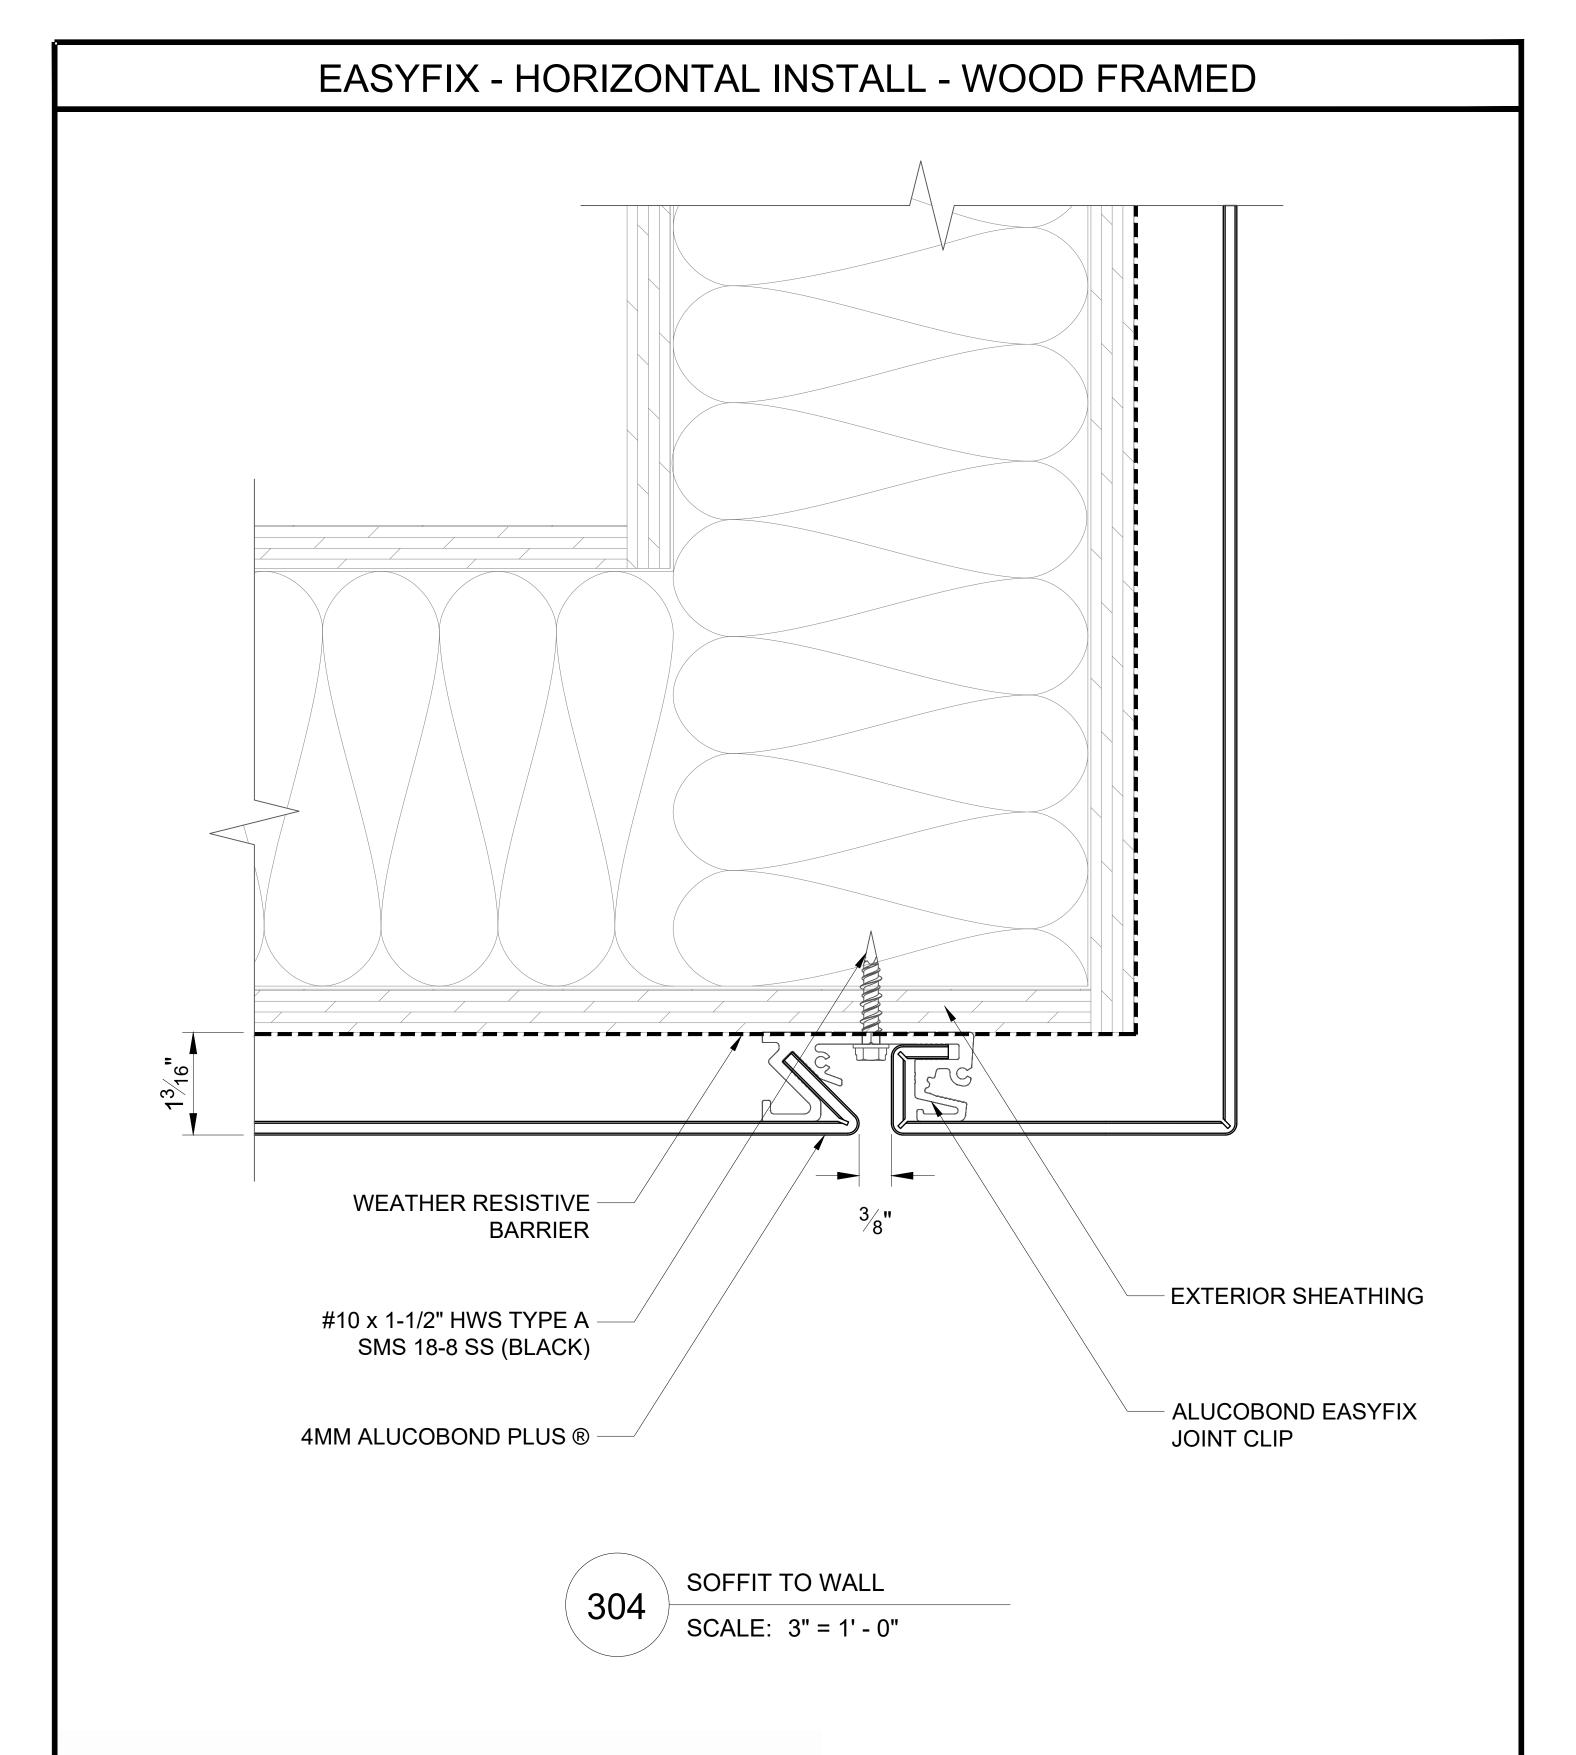

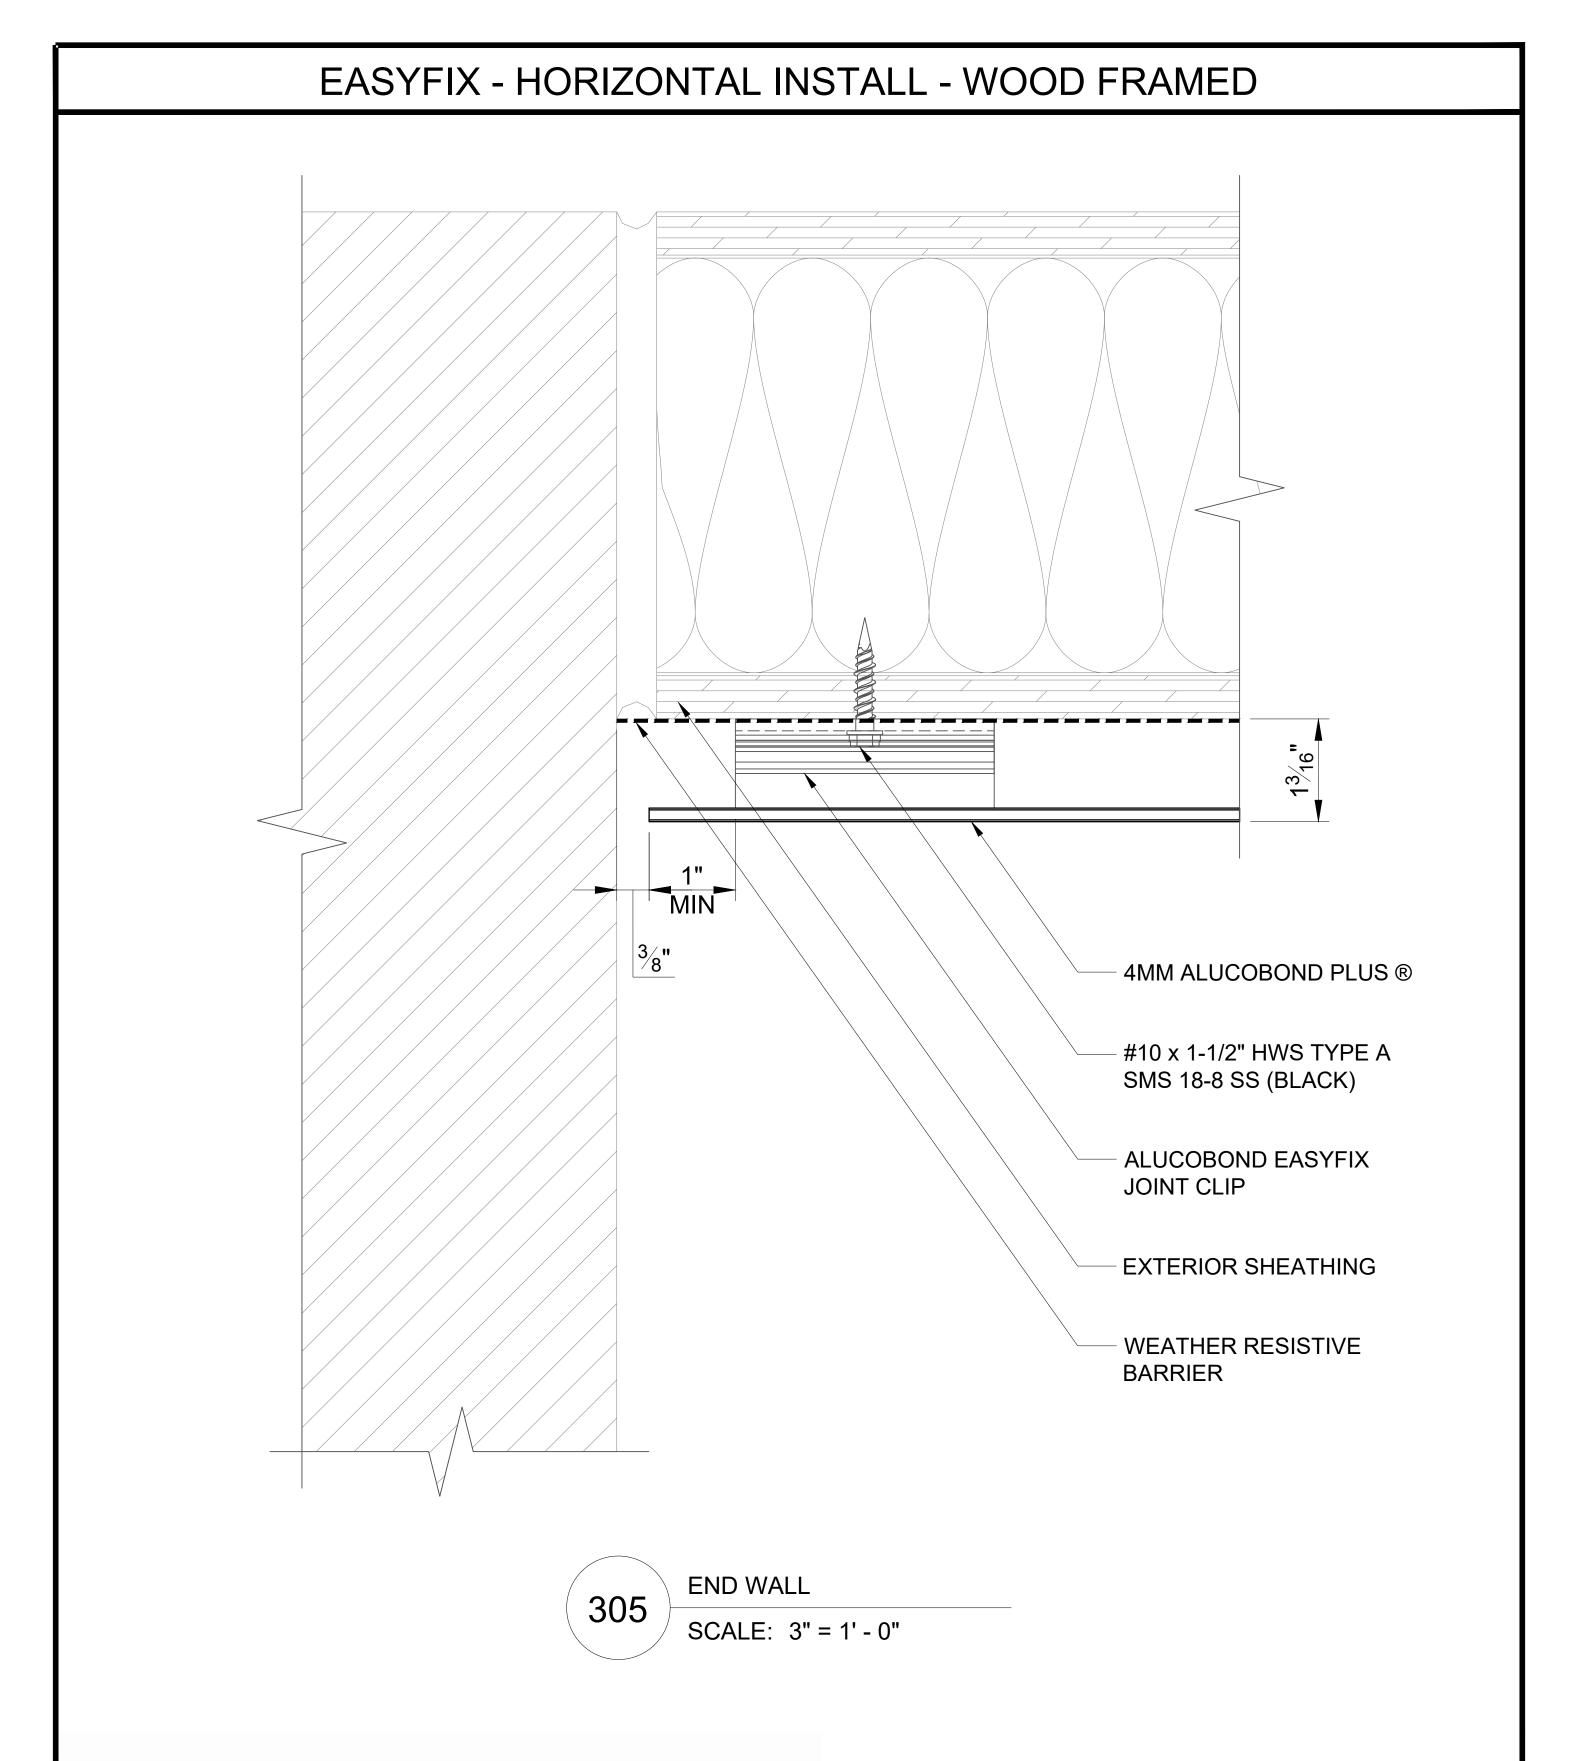

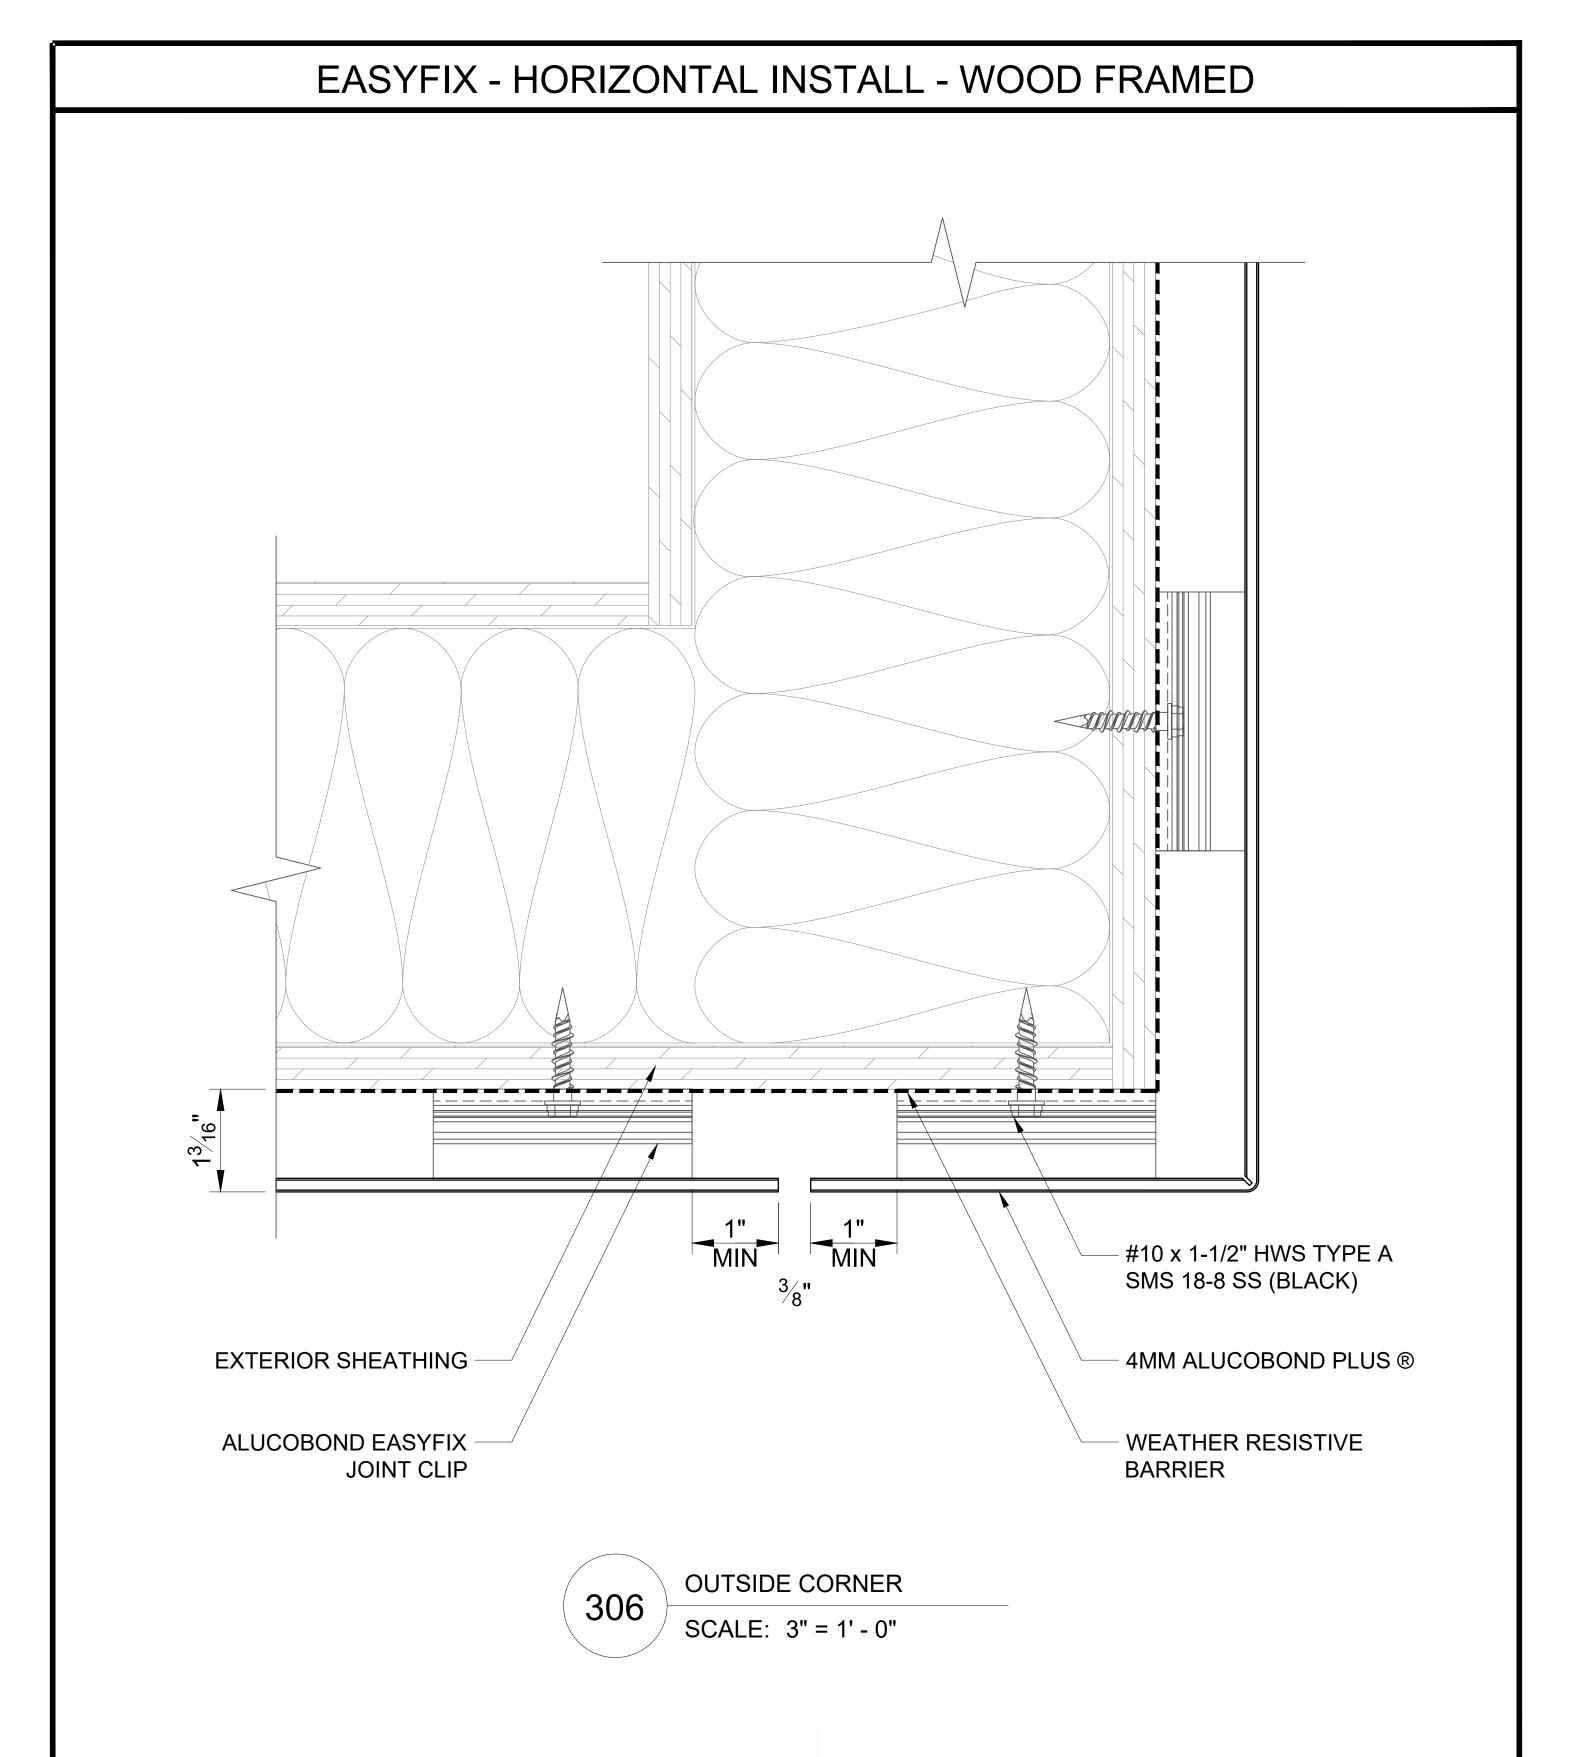

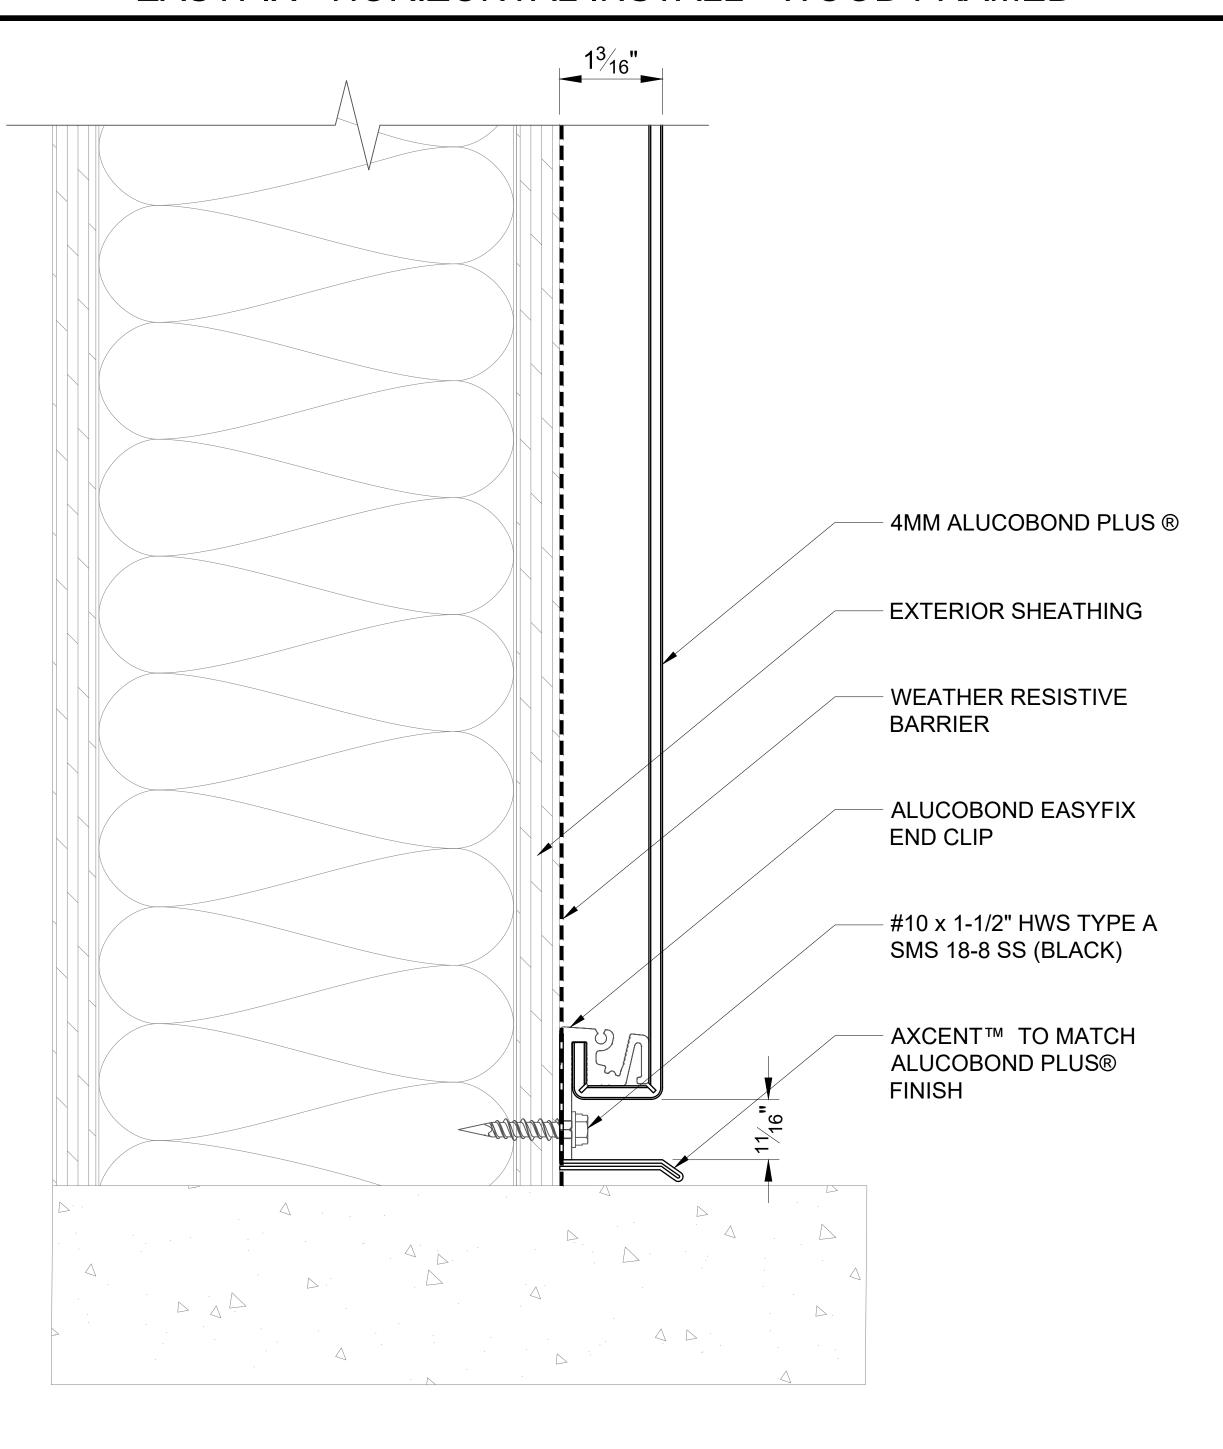


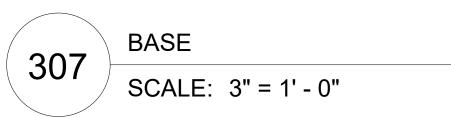


ALUCOBOND® EasyFix[™]


EASYFIX - HORIZONTAL INSTALL - WOOD FRAMED MIN 4MM ALUCOBOND PLUS ® WEATHER RESISTIVE **BARRIER EXTERIOR SHEATHING** ALUCOBOND EASYFIX JOINT CLIP #10 x 1-1/2" HWS TYPE A SMS 18-8 SS (BLACK) **INSIDE CORNER** 308 SCALE: 3" = 1' - 0"




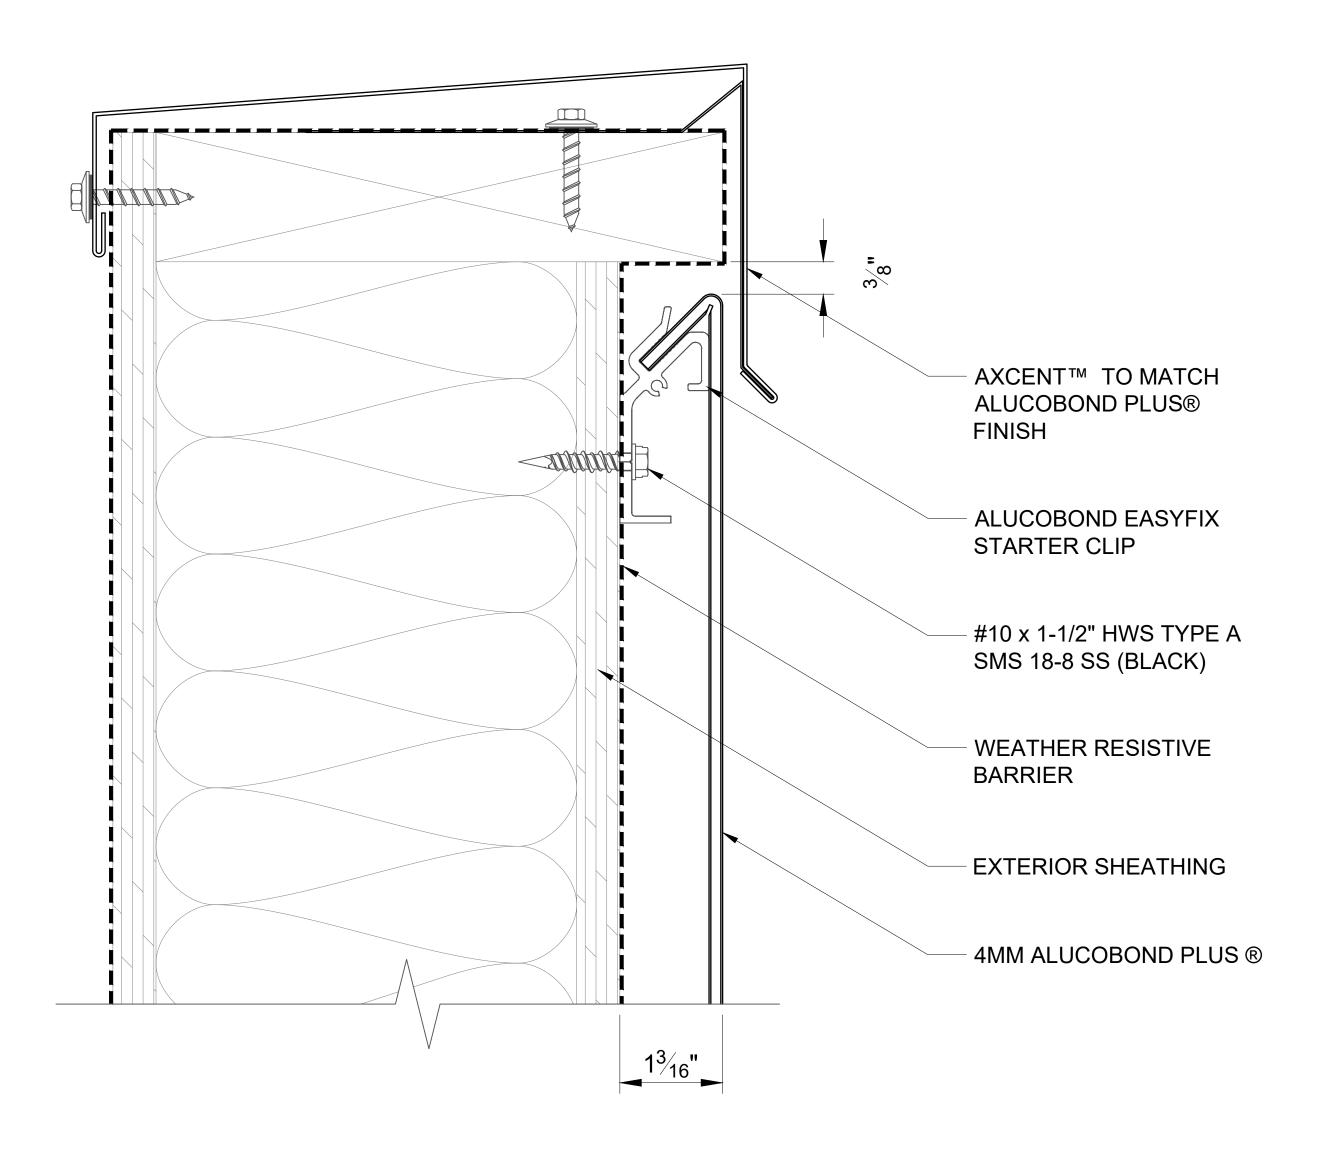

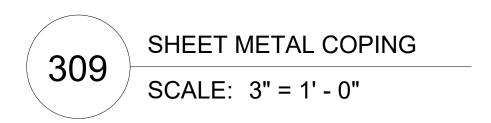


ALUCOBOND® EasyFix®

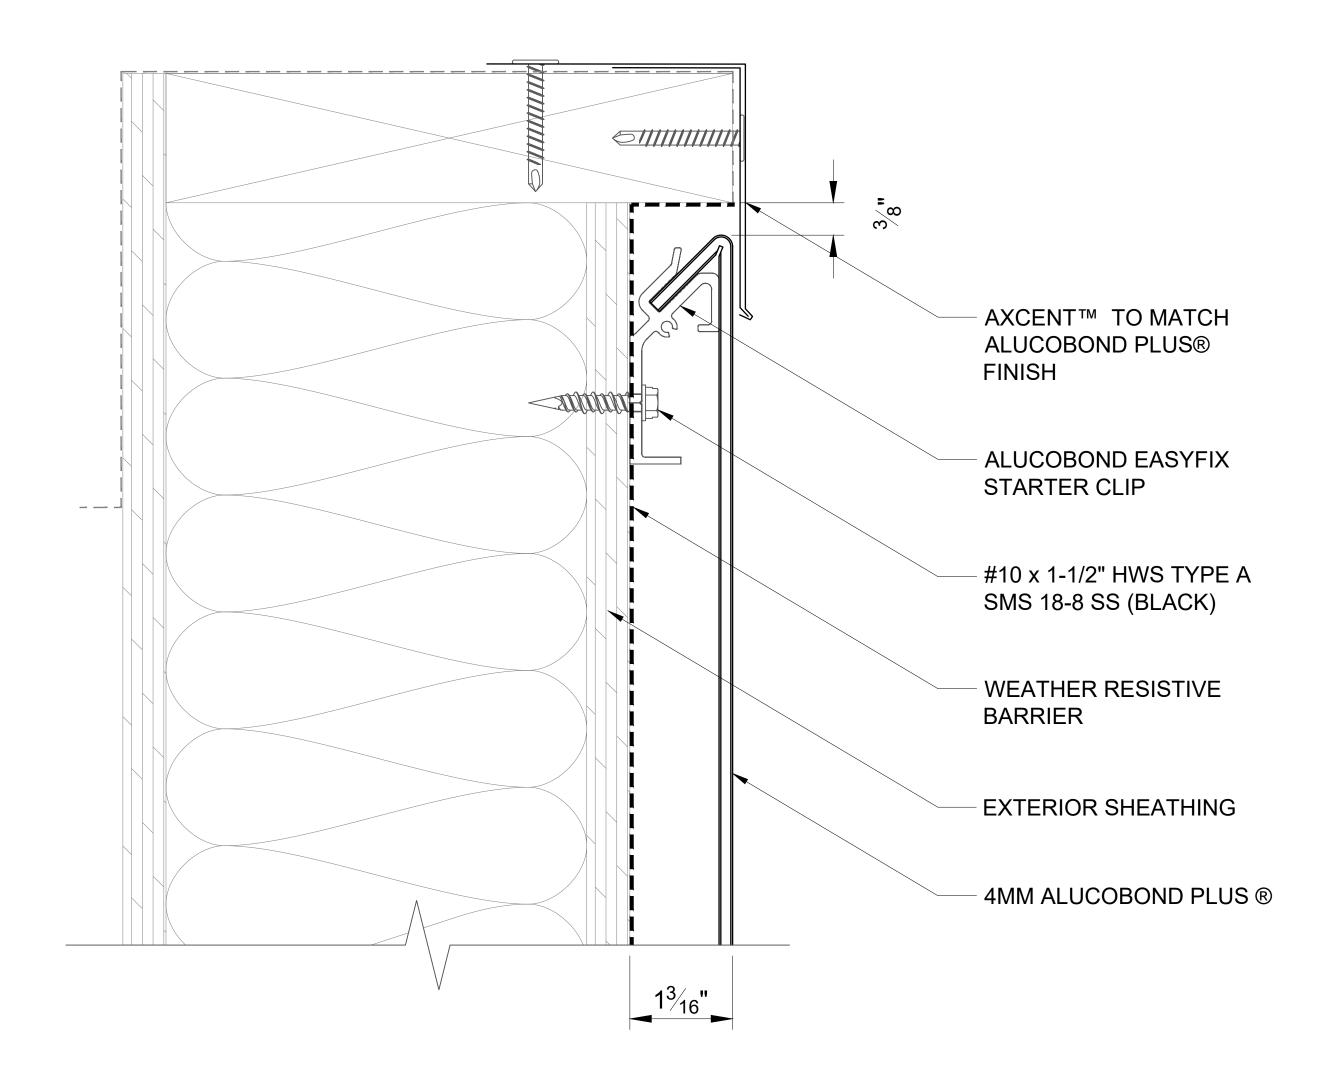


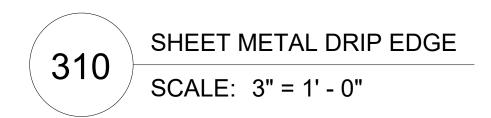

ALUCOBOND® EasyFix®

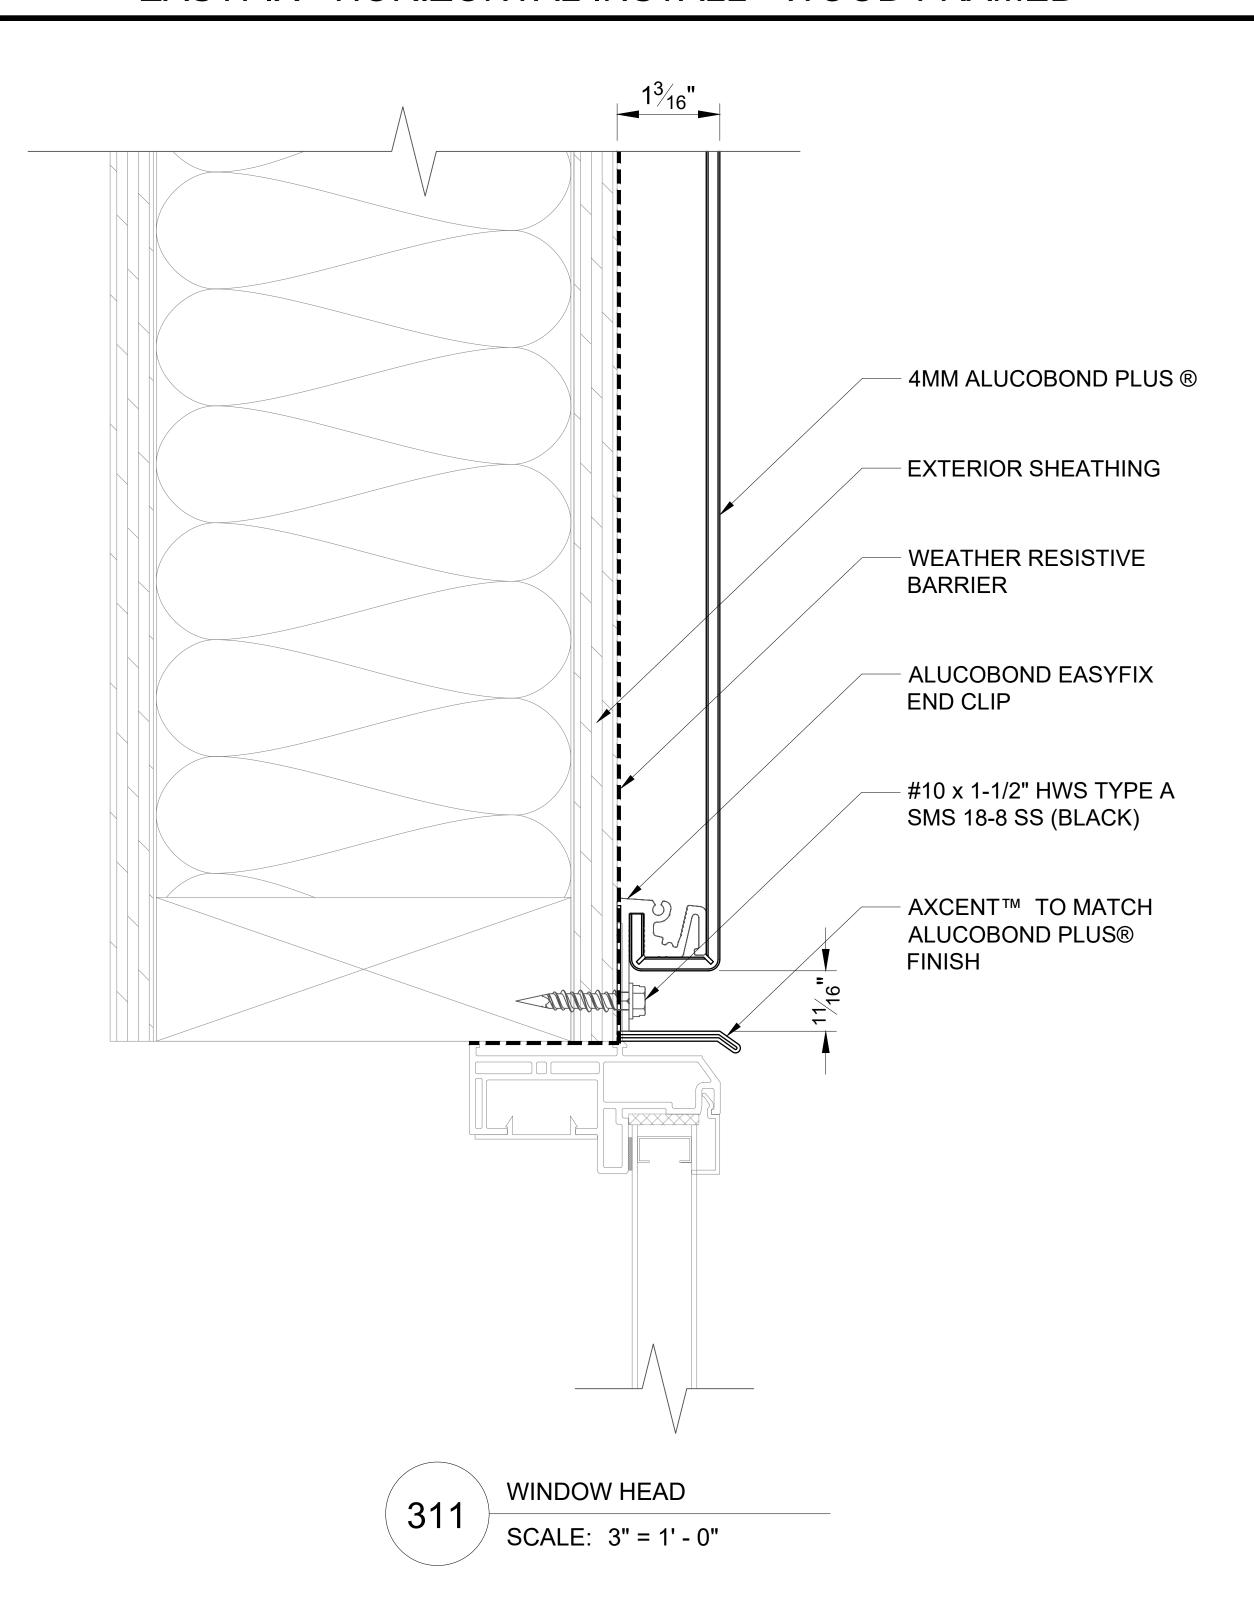


ALUCOBOND® EasyFix®

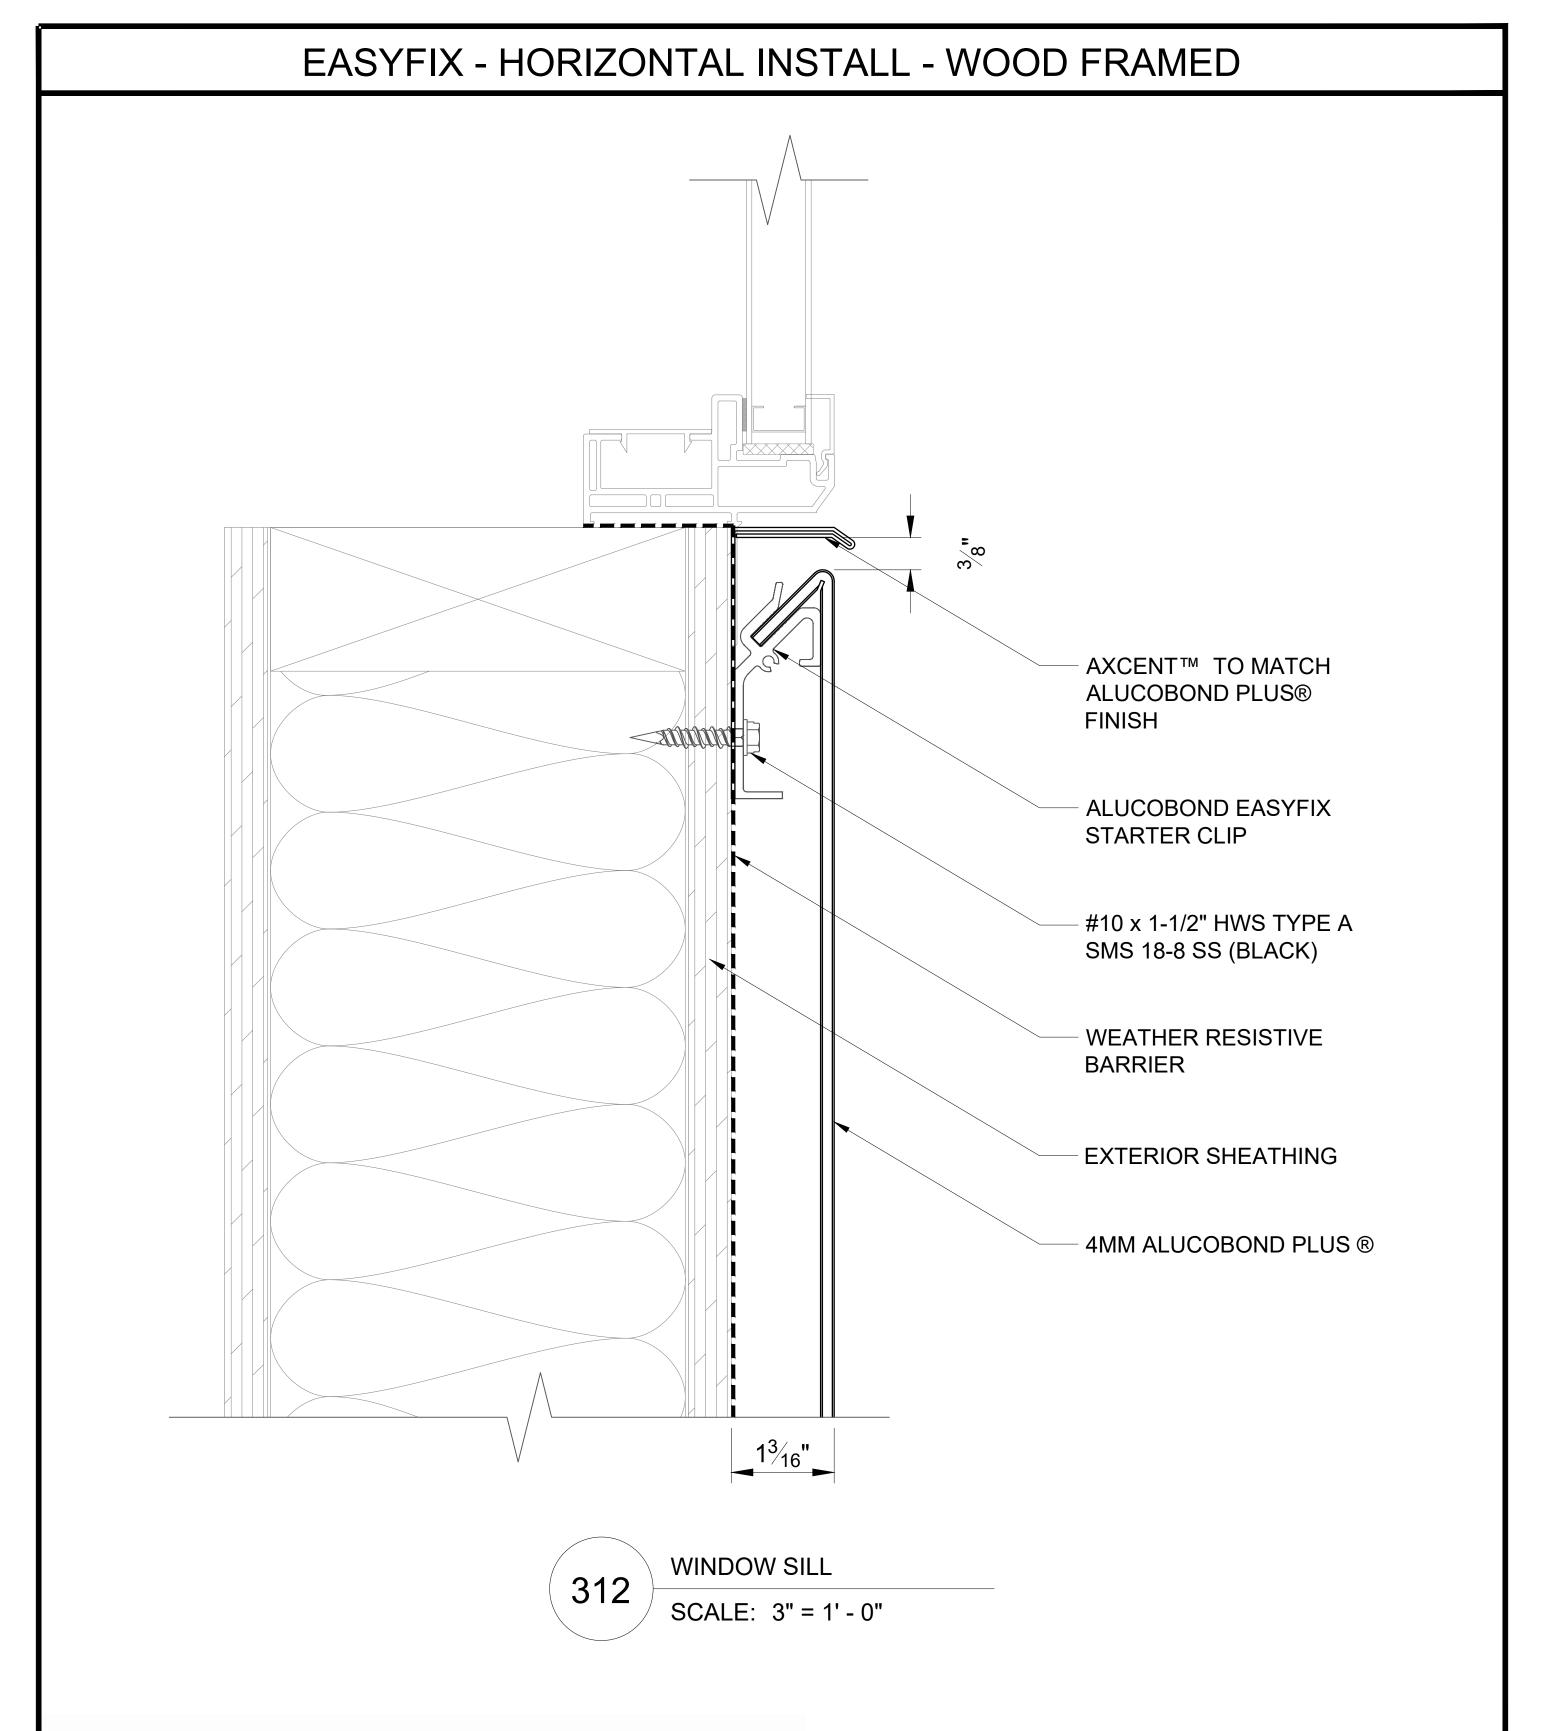





EASYFIX - HORIZONTAL INSTALL - WOOD FRAMED MIN 3/8" **EXTERIOR SHEATHING ALUCOBOND EASYFIX** 4MM ALUCOBOND PLUS ® **JOINT CLIP** #10 x 1-1/2" HWS TYPE A WEATHER RESISTIVE SMS 18-8 SS (BLACK) **BARRIER WINDOW JAMB** 313 SCALE: 3" = 1' - 0"


ALUCOBOND® EasyFix

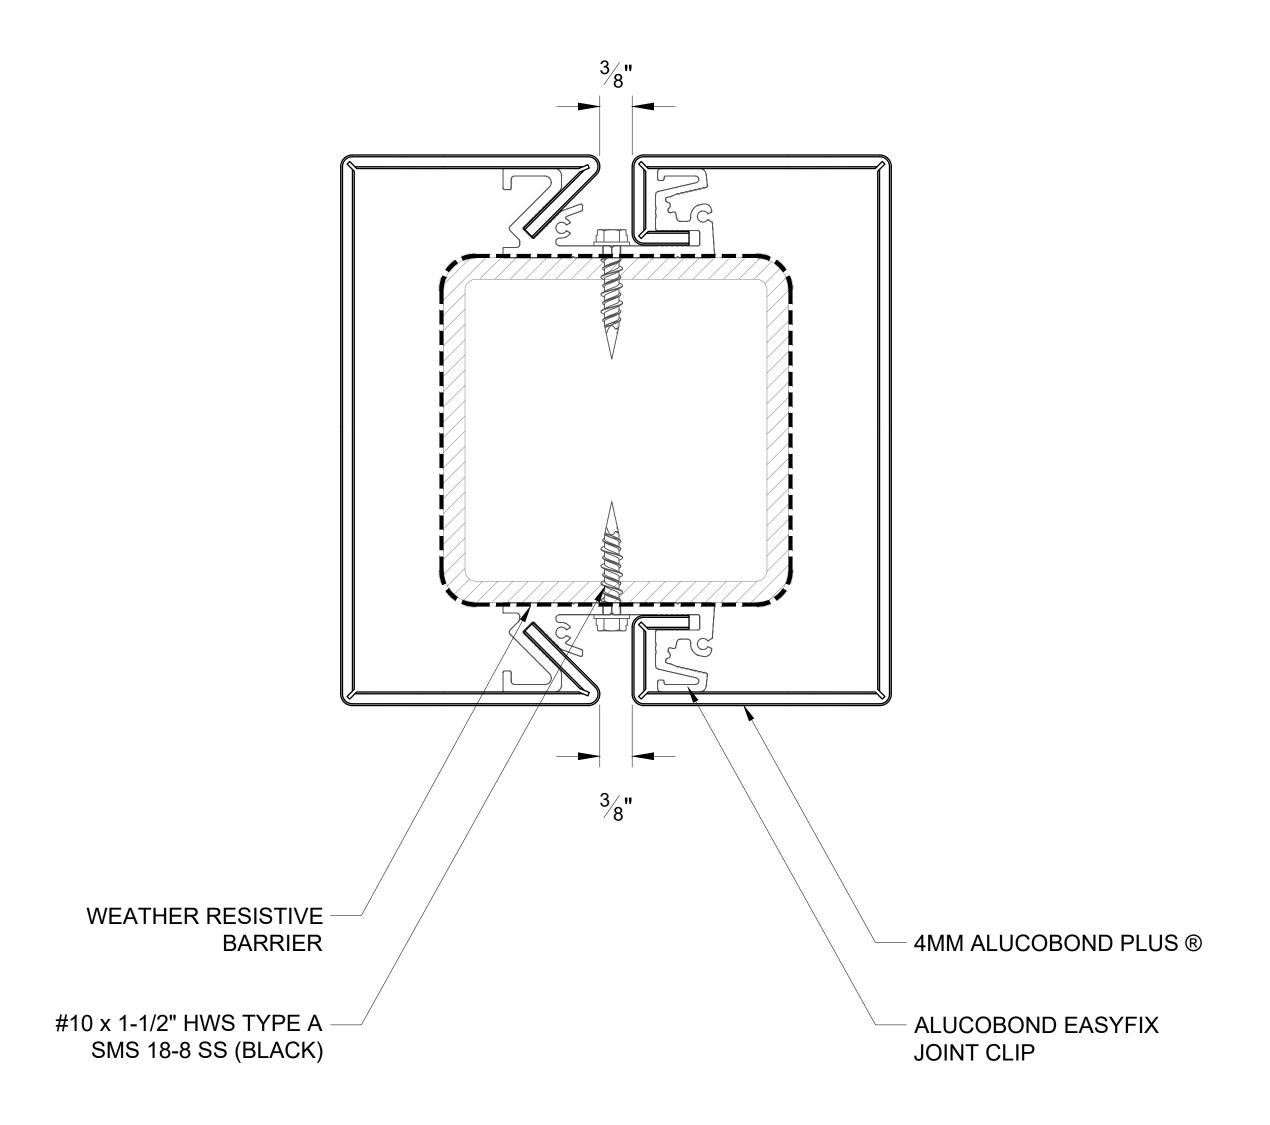

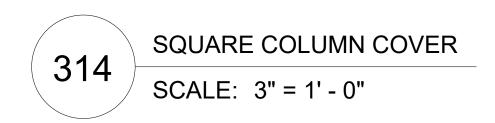


ALUCOBOND® EasyFix[™]

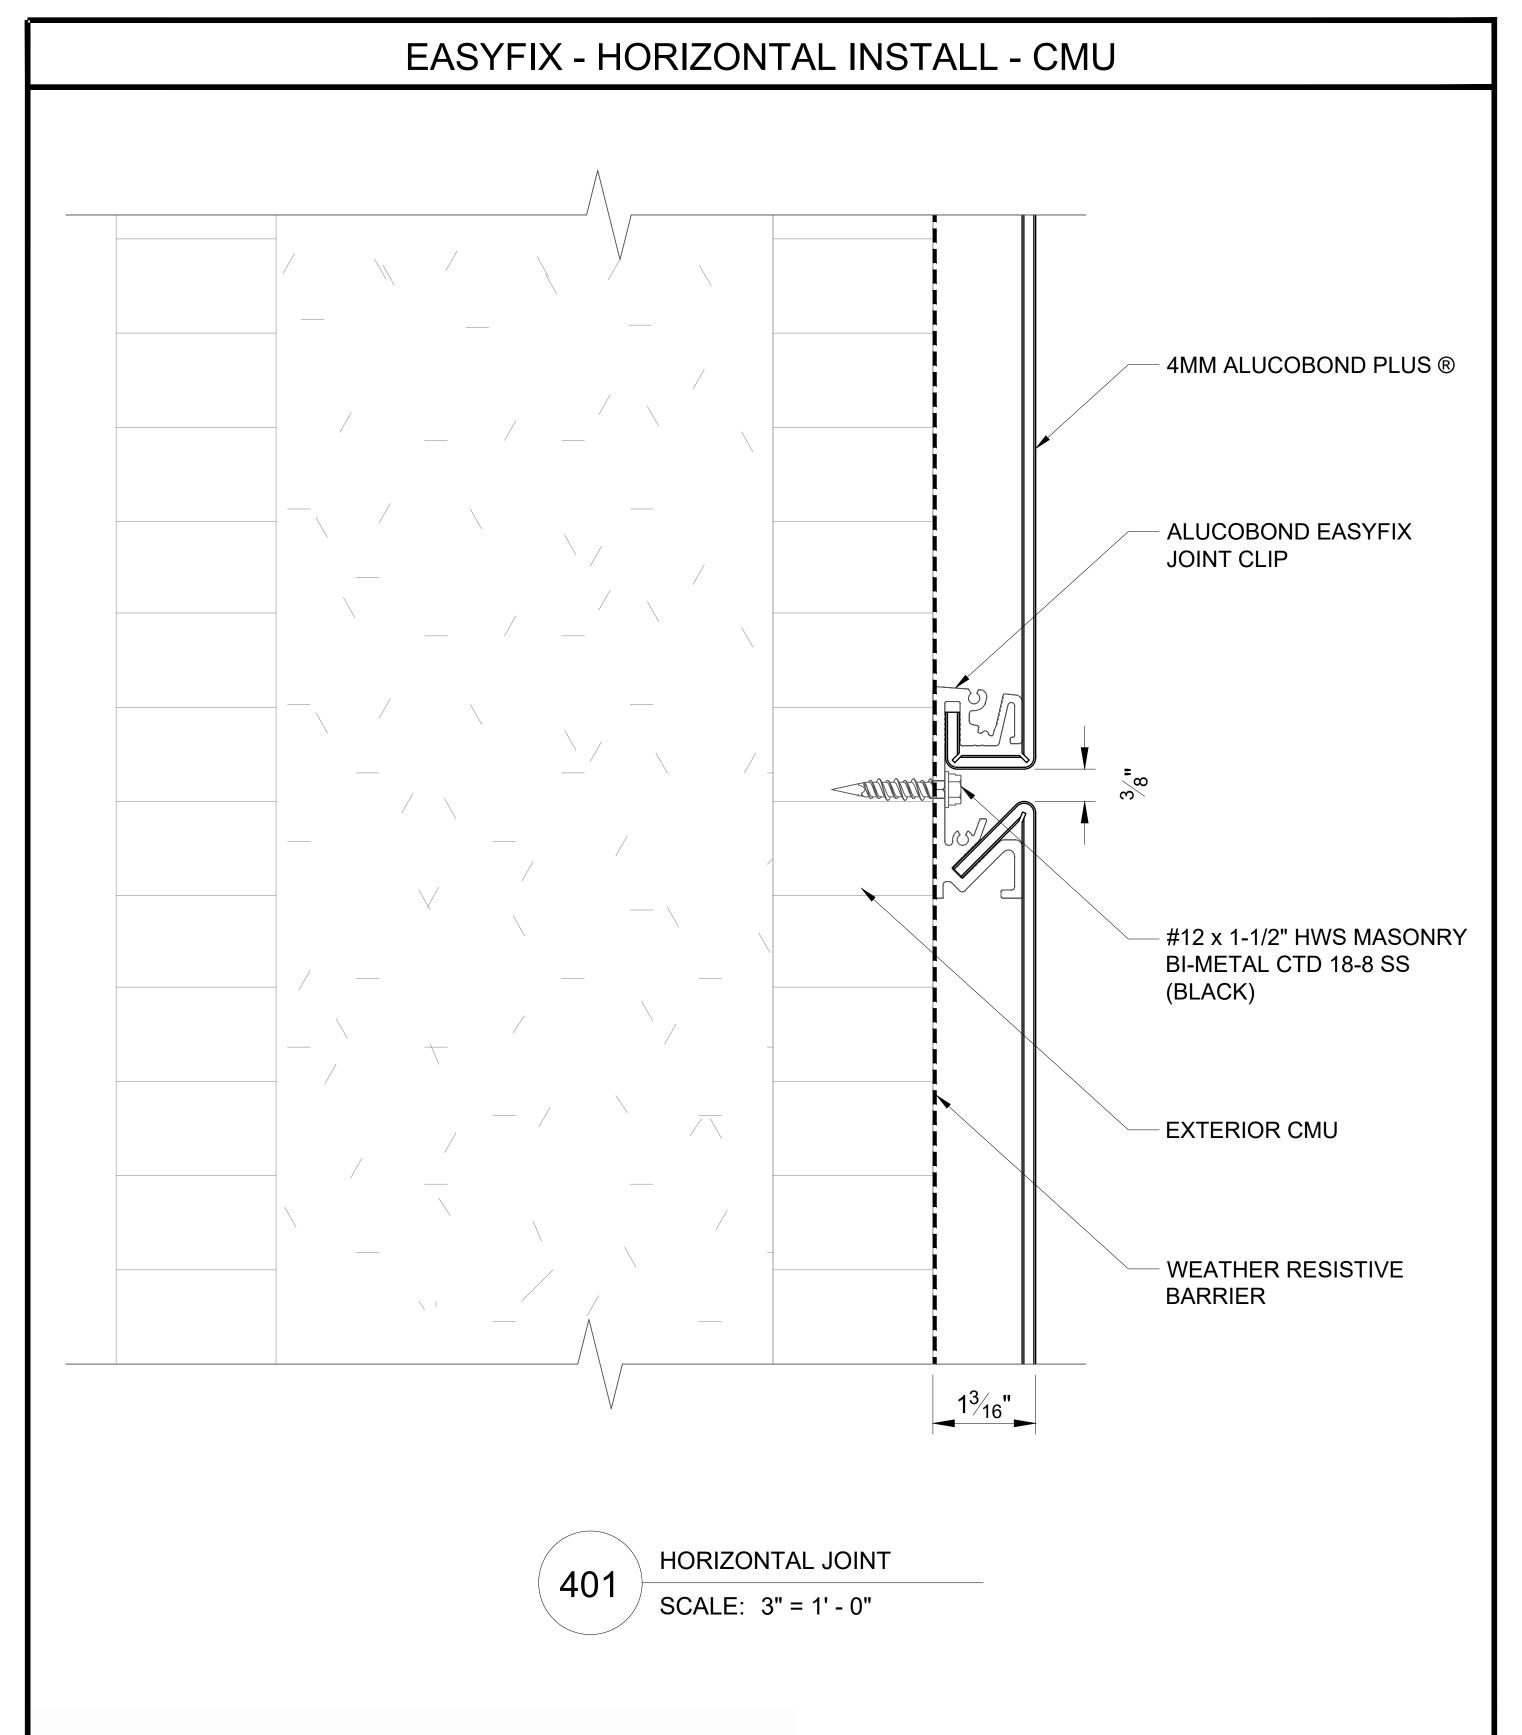

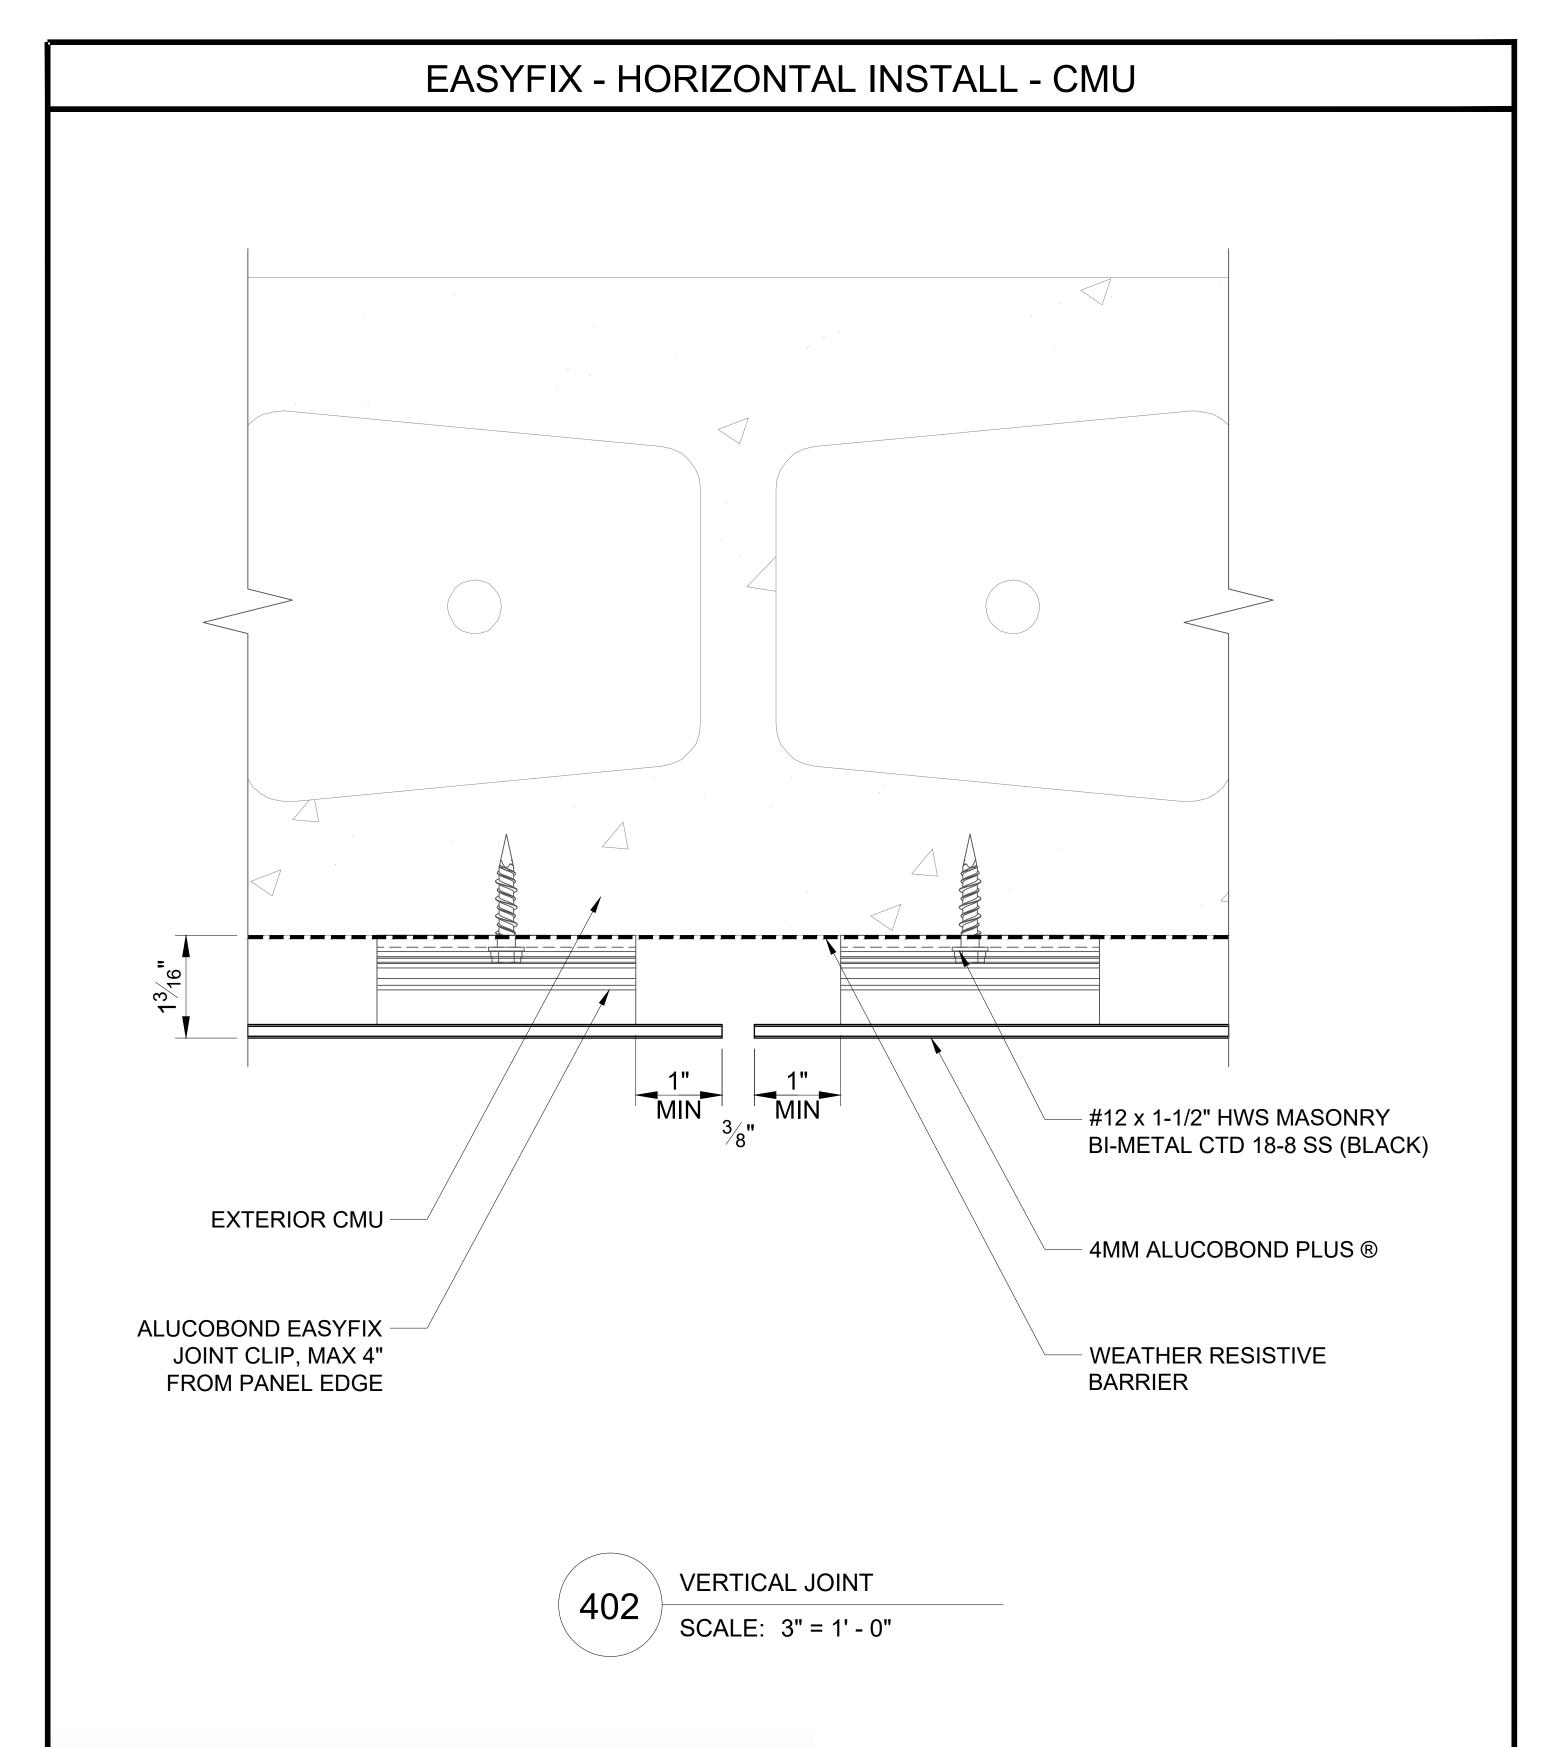






EASYFIX - HORIZONTAL INSTALL - CMU **ALUCOBOND EASYFIX** JOINT CLIP 13/16" WEATHER RESISTIVE **BARRIER** 4MM ALUCOBOND PLUS ® ALUCOBOND EASYFIX **END CLIP** #12 x 1-1/2" HWS MASONRY BI-METAL CTD 18-8 SS (BLACK) **EXTERIOR CMU**

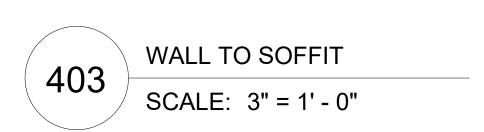


ALUCOBOND® EasyFix[™]

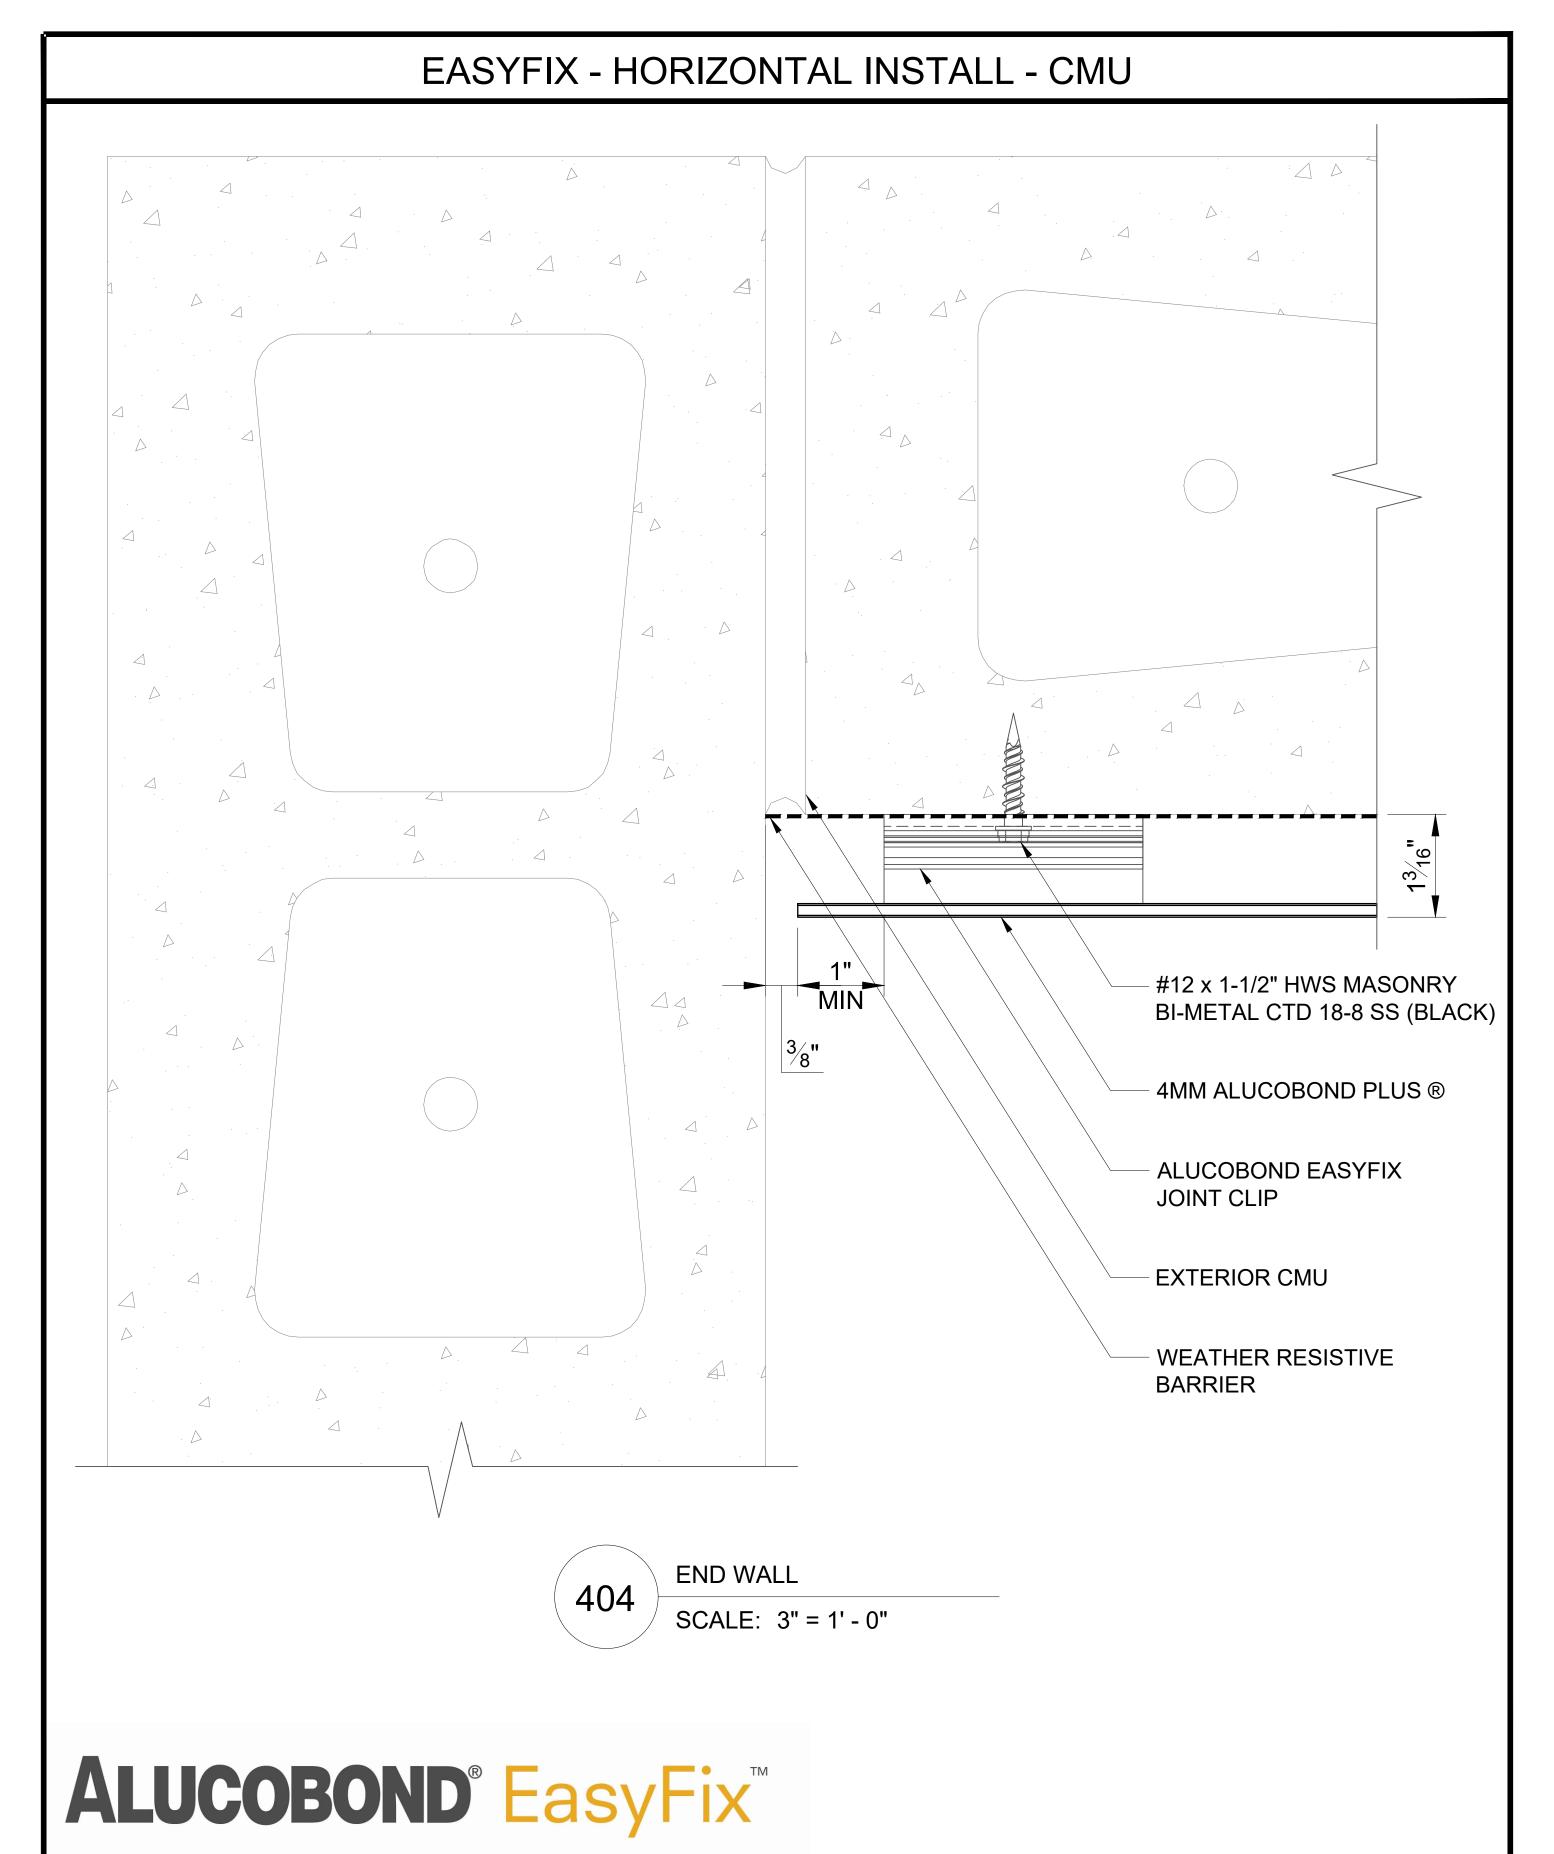

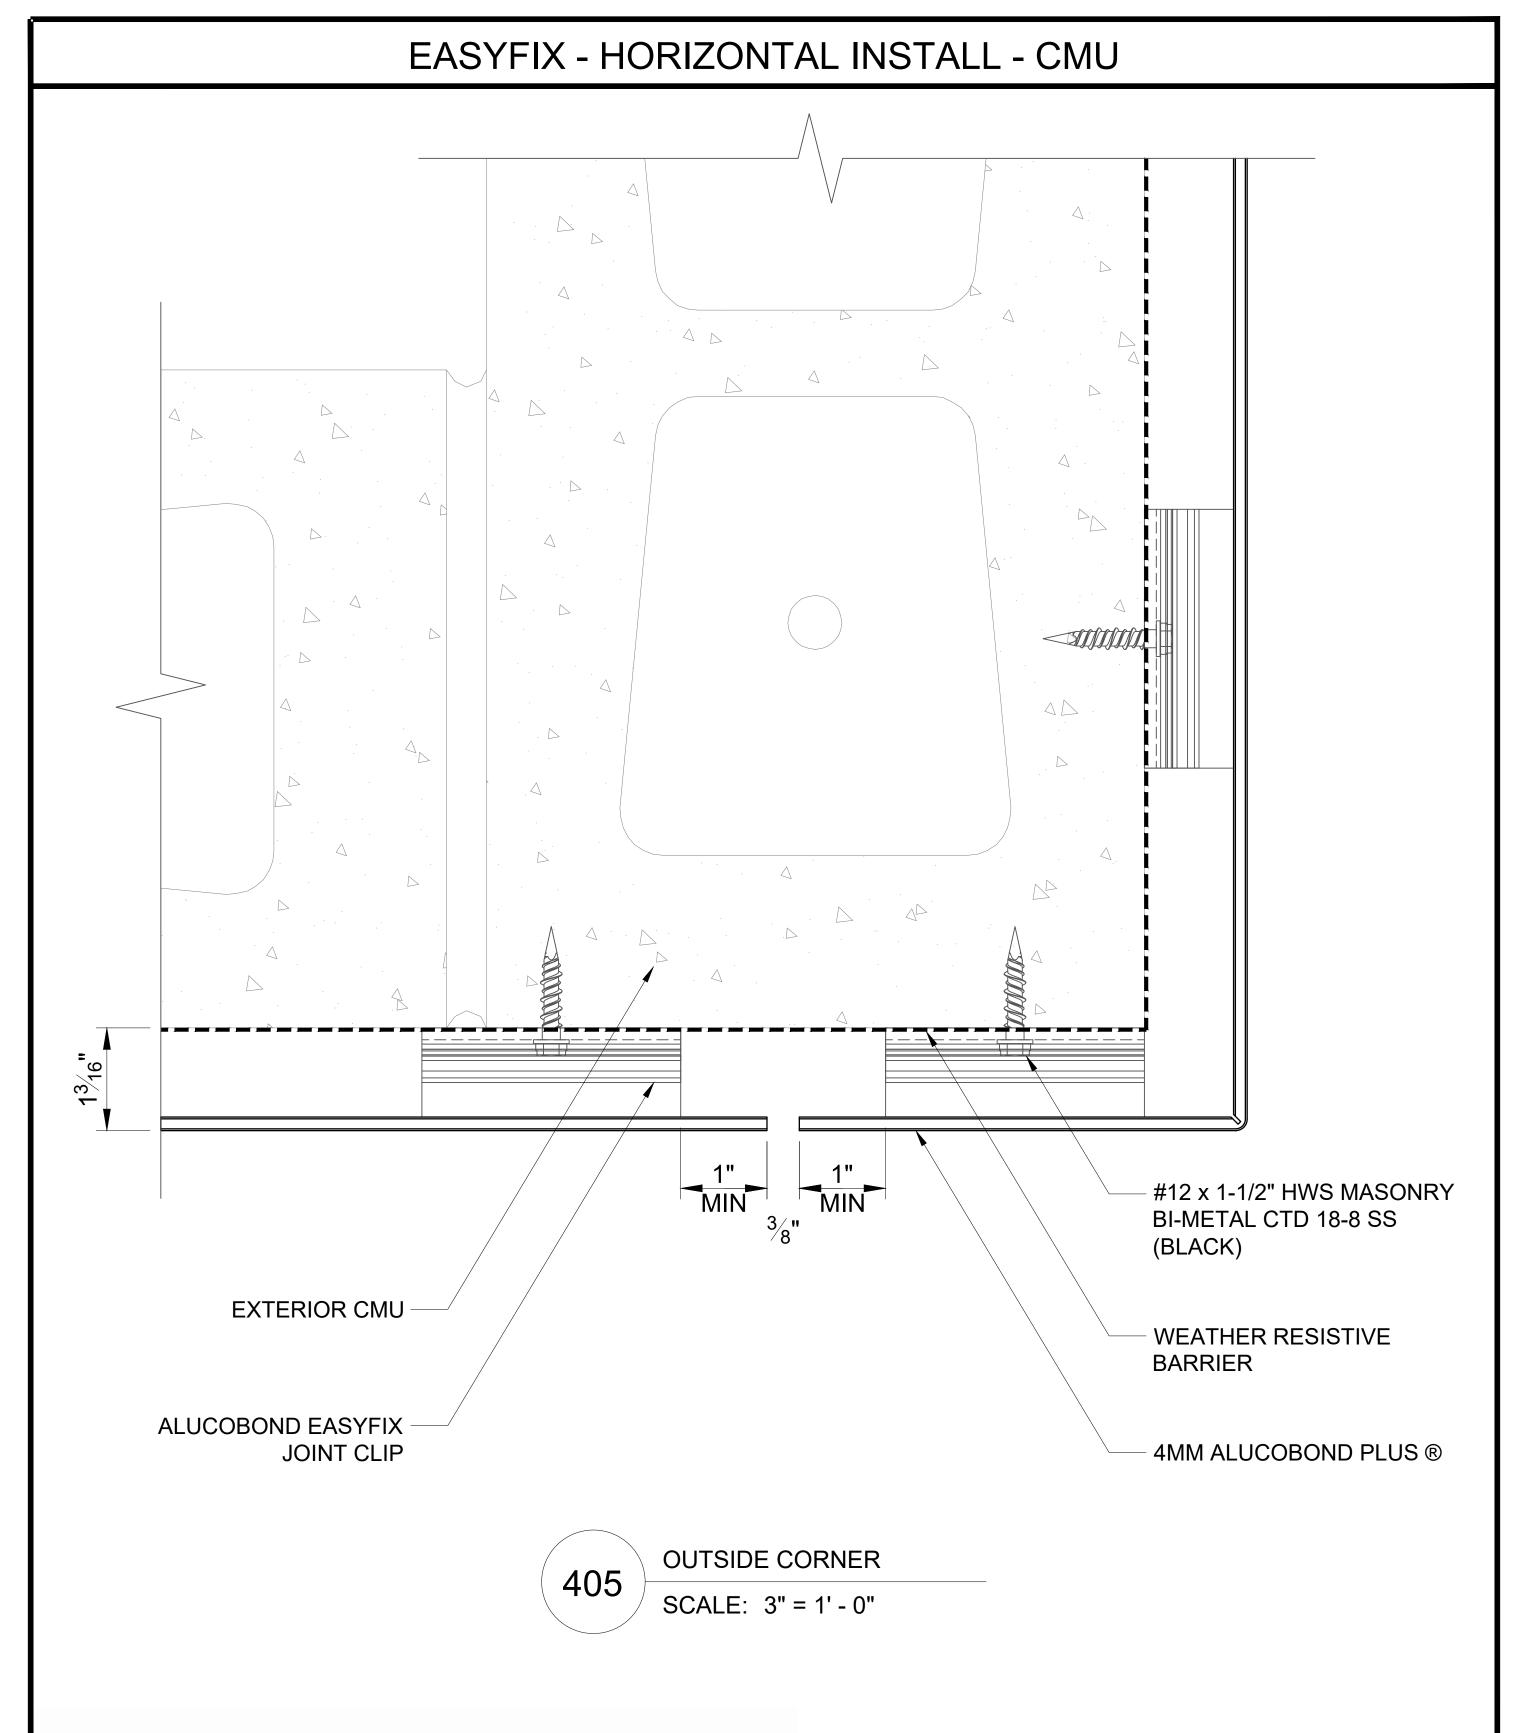

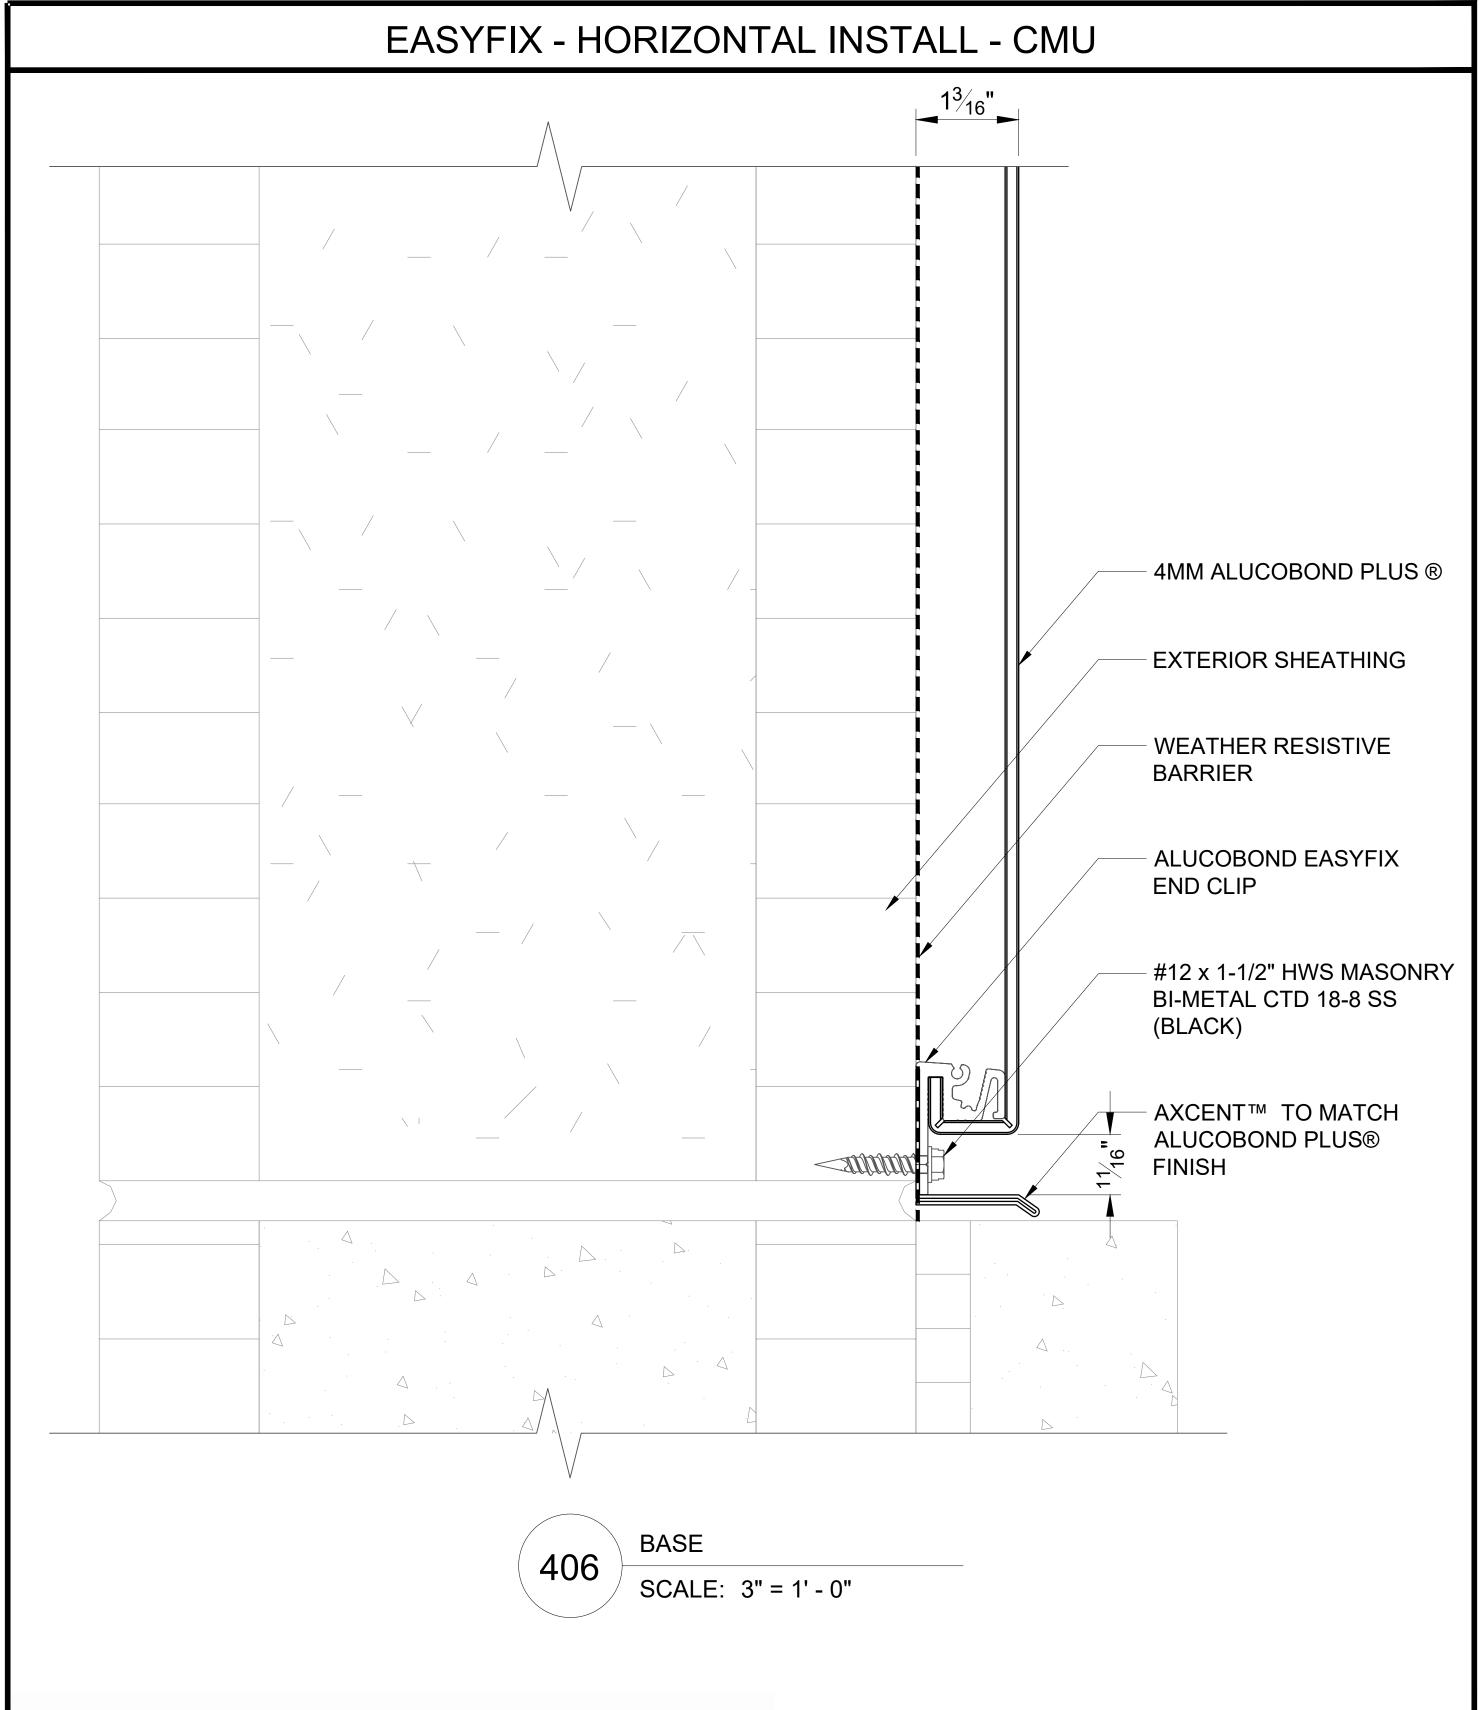


ALUCOBOND® EasyFix[™]

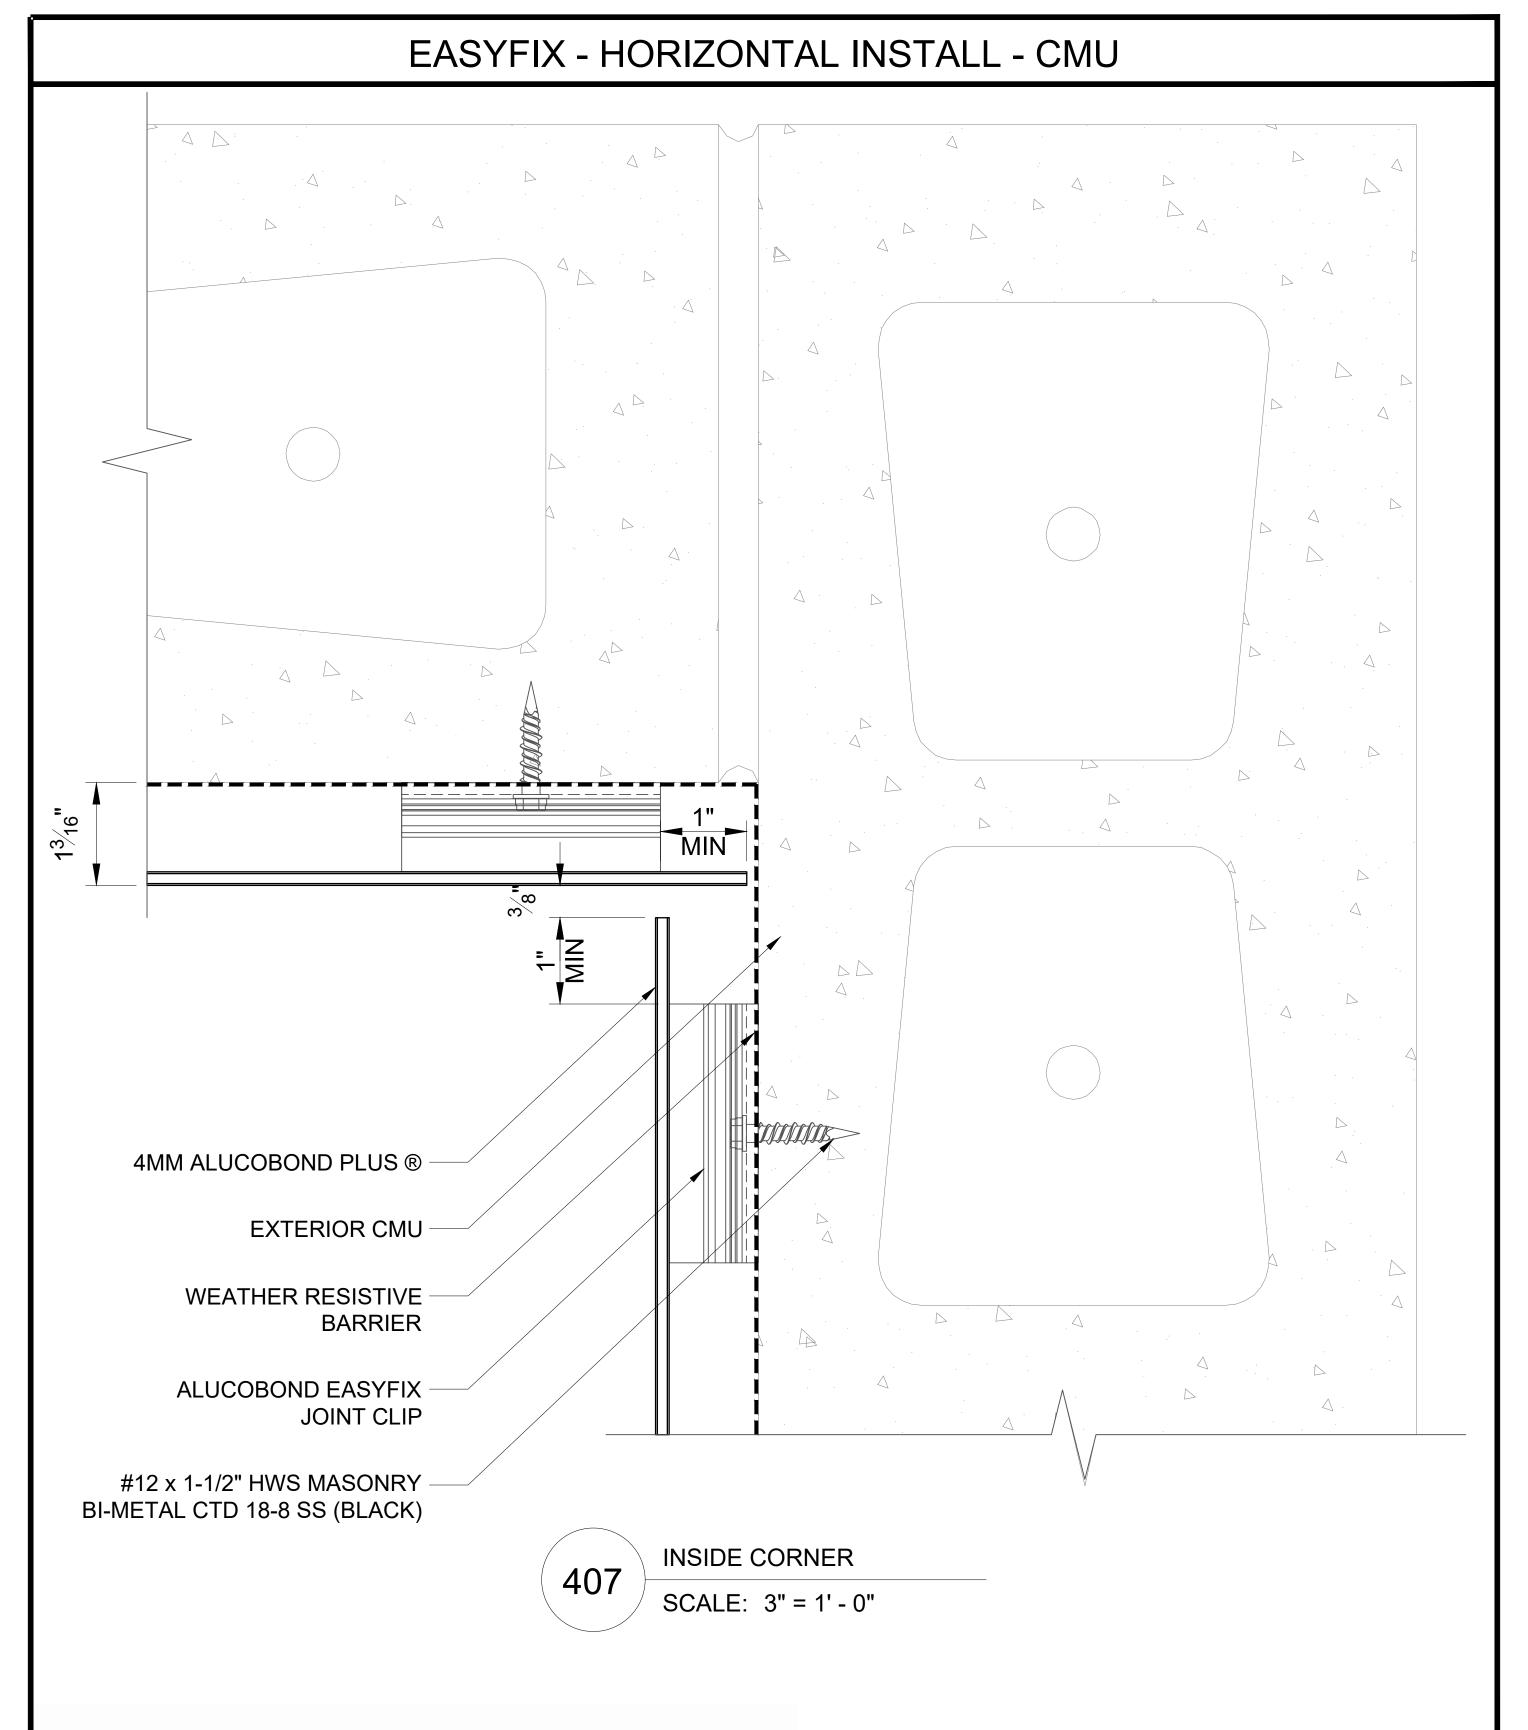


EASYFIX - HORIZONTAL INSTALL - CMU AXCENT™ TO MATCH **ALUCOBOND PLUS® FINISH ALUCOBOND EASYFIX** STARTER CLIP . #12 x 1-1/2" HWS MASONRY **BI-METAL CTD 18-8 SS** (BLACK) **WEATHER RESISTIVE BARRIER EXTERIOR CMU** 4MM ALUCOBOND PLUS ® 13/16" SHEET METAL COPING 408 SCALE: 3" = 1' - 0"

ALUCOBOND® EasyFix®


EASYFIX - HORIZONTAL INSTALL - CMU AXCENT™ TO MATCH **ALUCOBOND PLUS® FINISH ALUCOBOND EASYFIX** STARTER CLIP #12 x 1-1/2" HWS MASONRY **BI-METAL CTD 18-8 SS** (BLACK) WEATHER RESISTIVE **BARRIER EXTERIOR CMU** 4MM ALUCOBOND PLUS ® $1^{3}/_{16}$ "

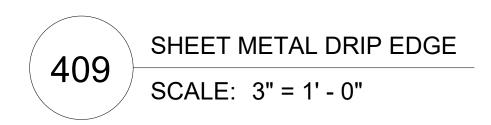



ALUCOBOND® EasyFix®

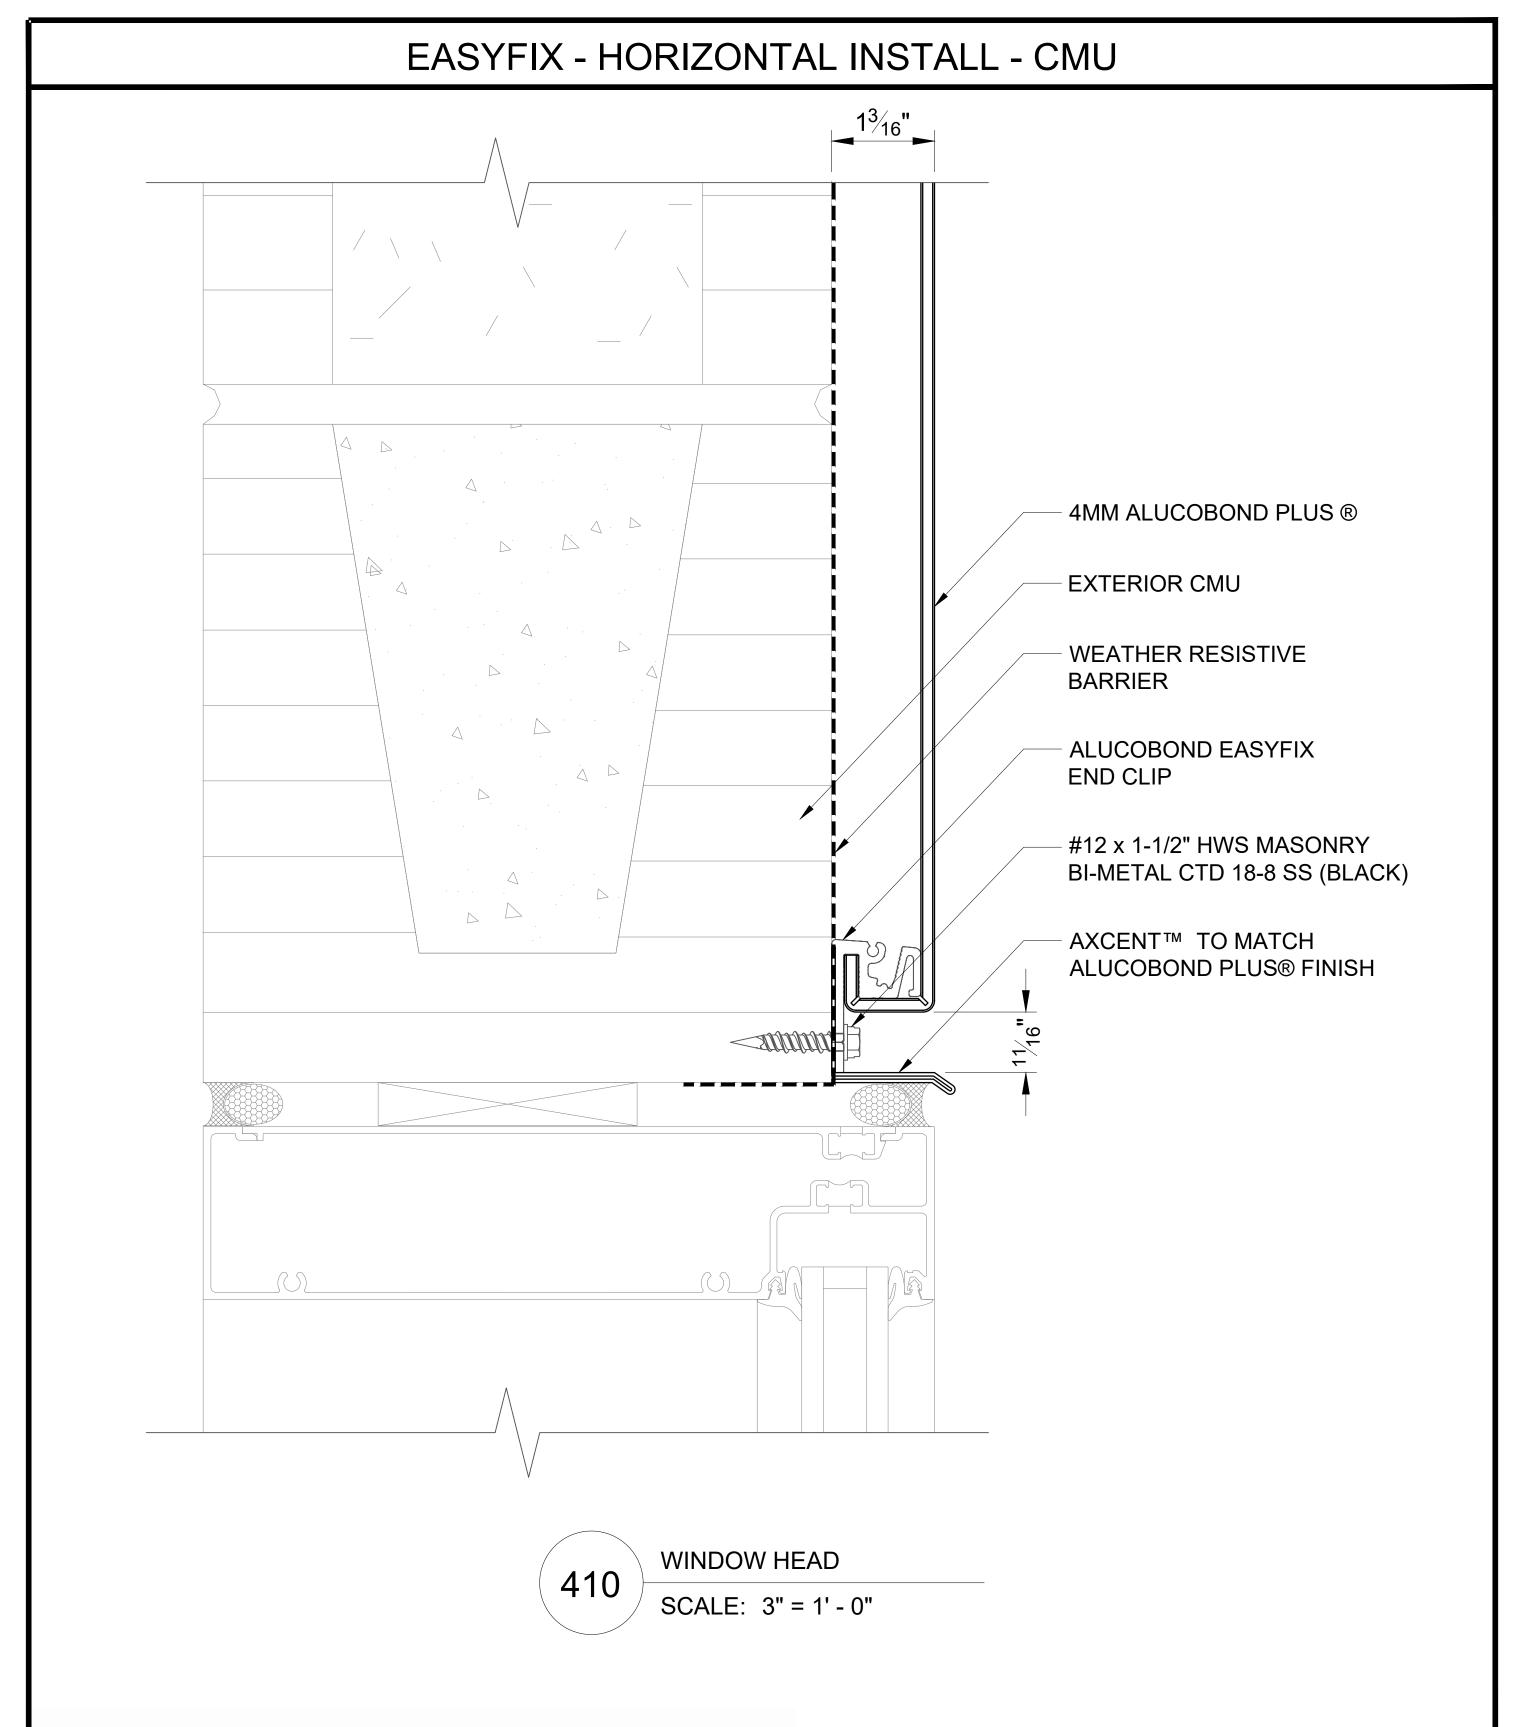


ALUCOBOND® EasyFix[™]

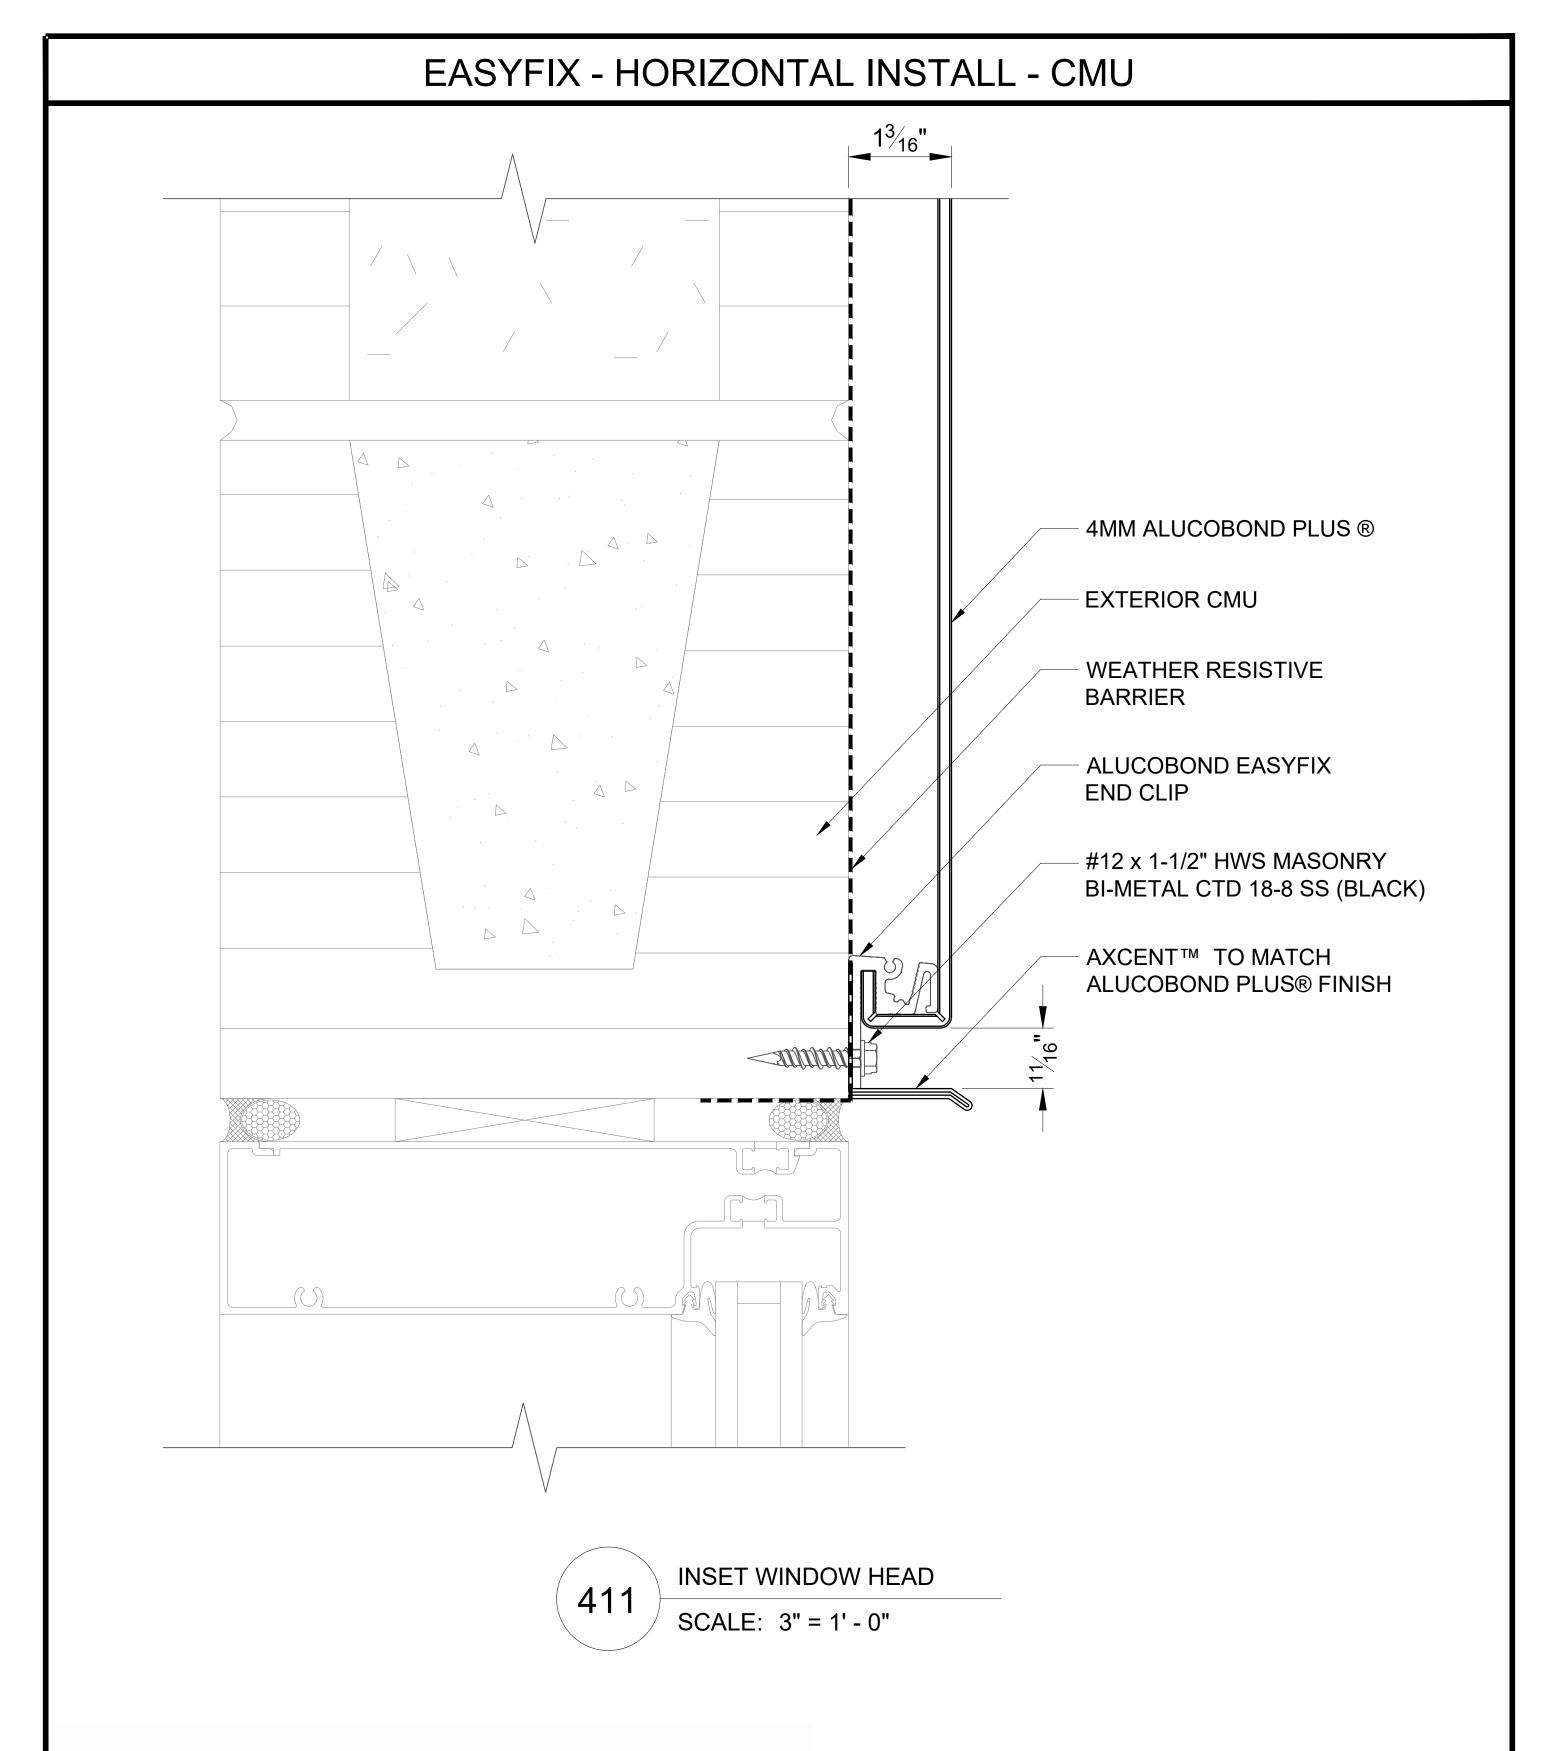


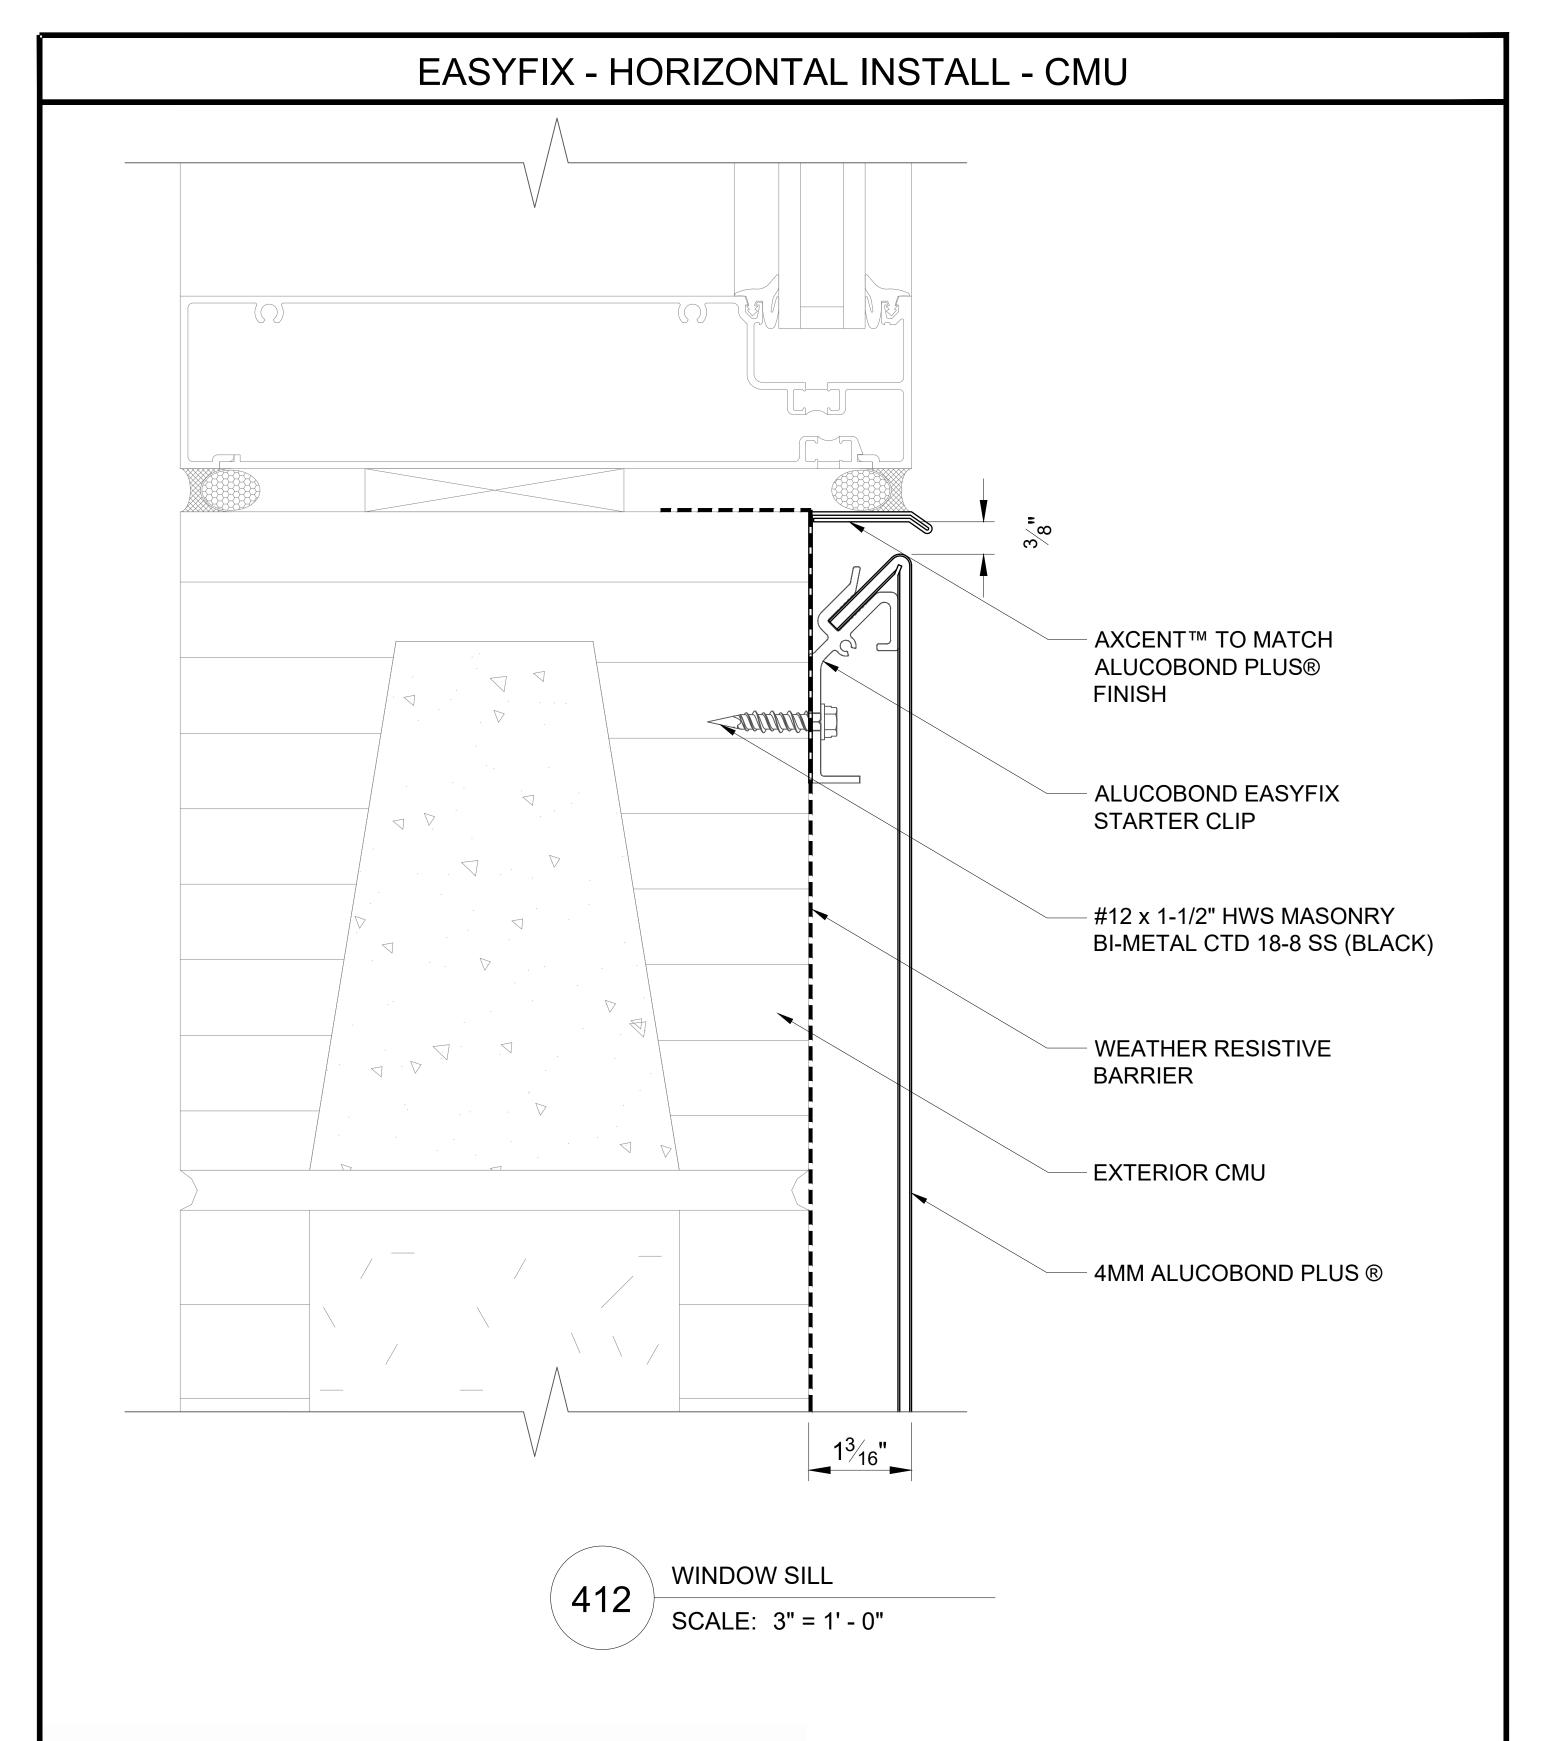

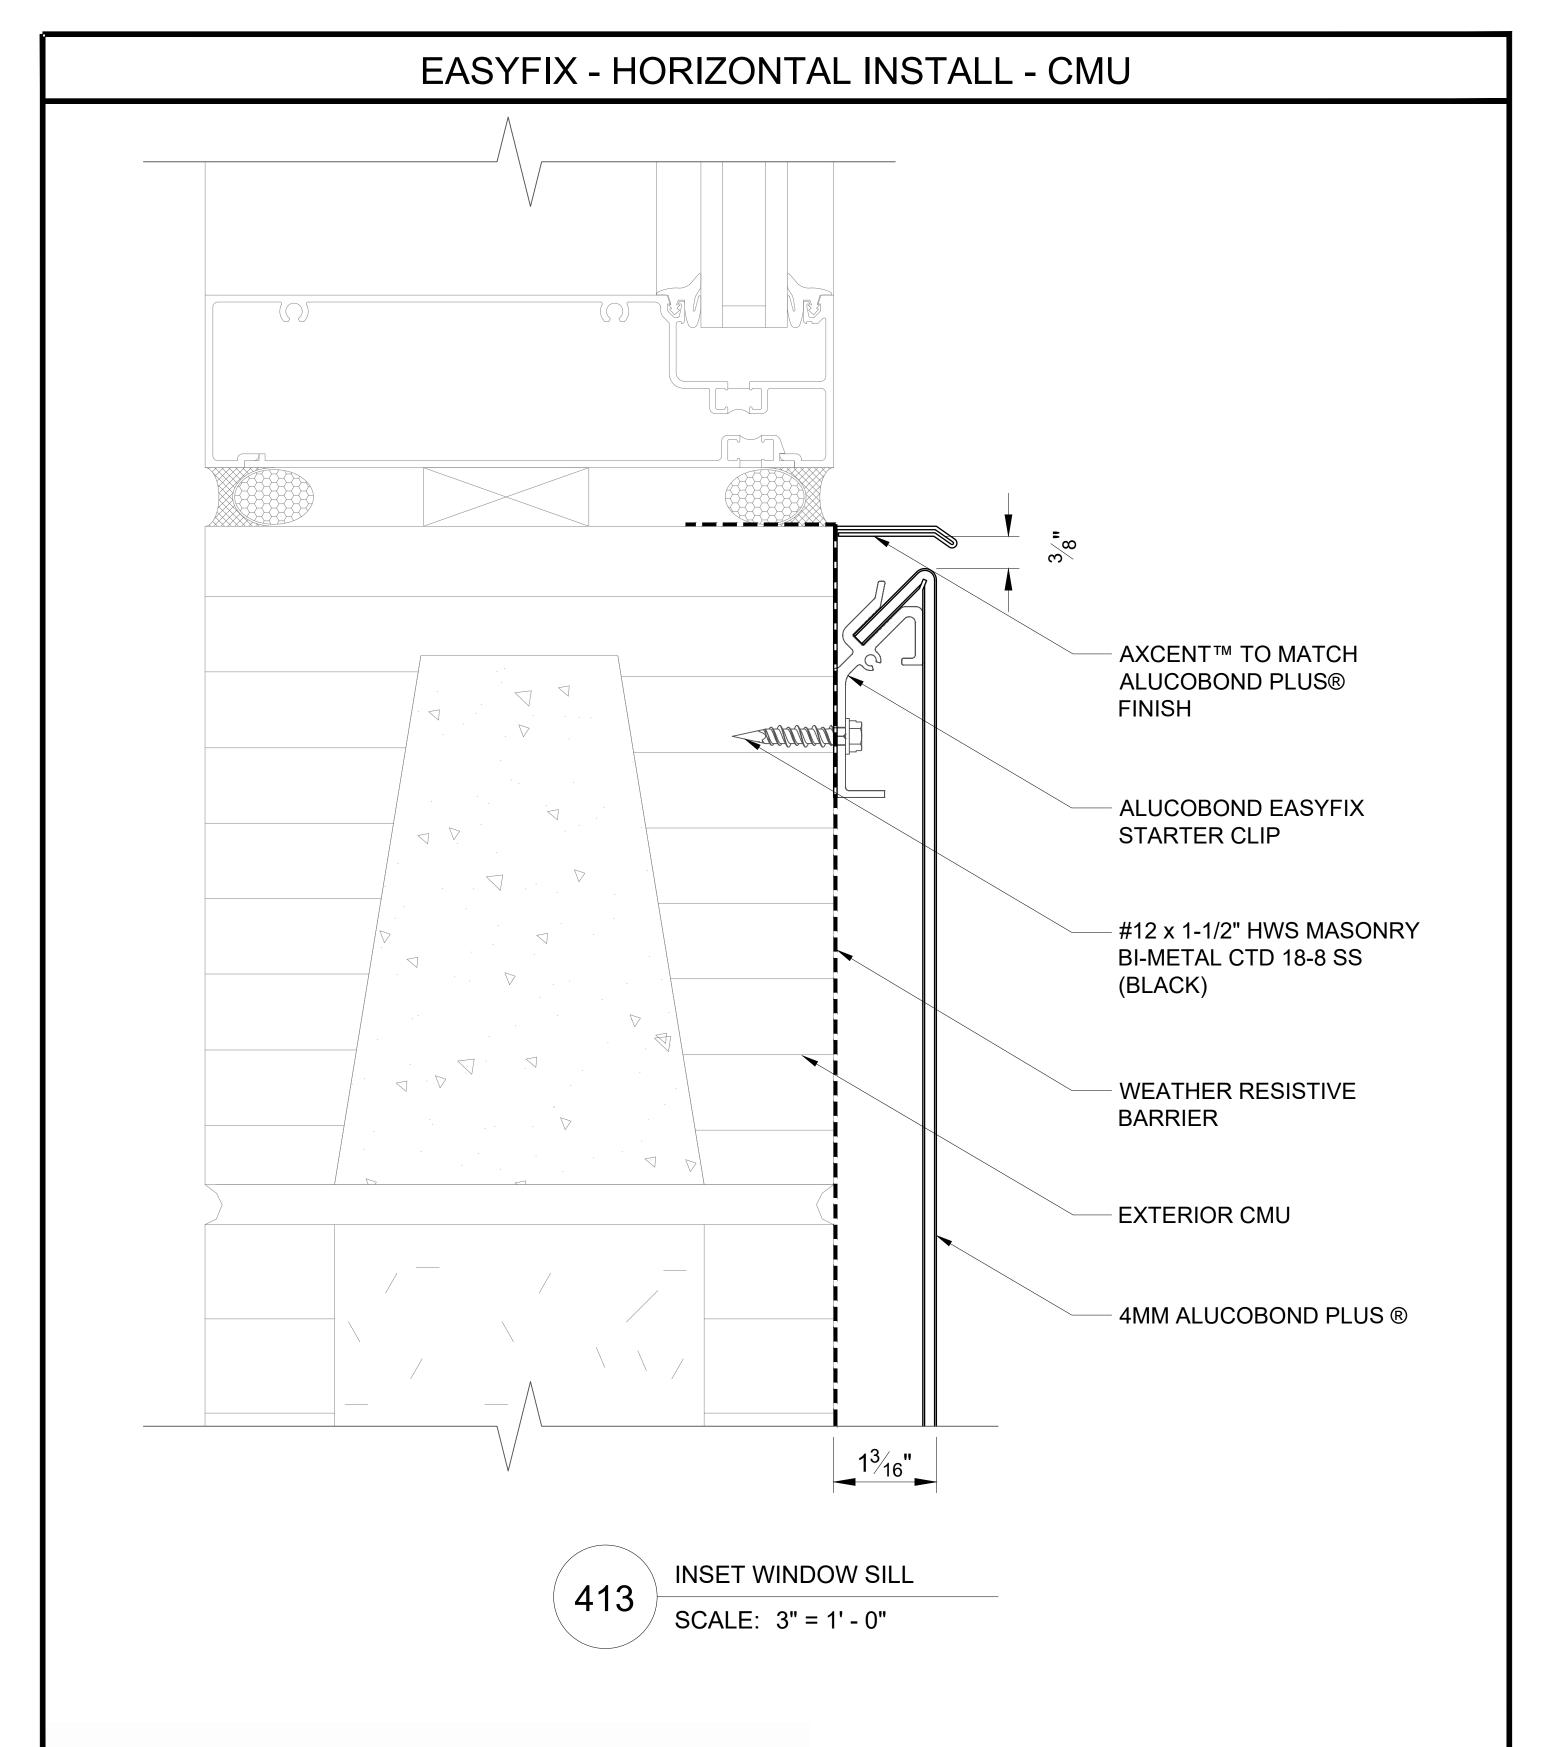


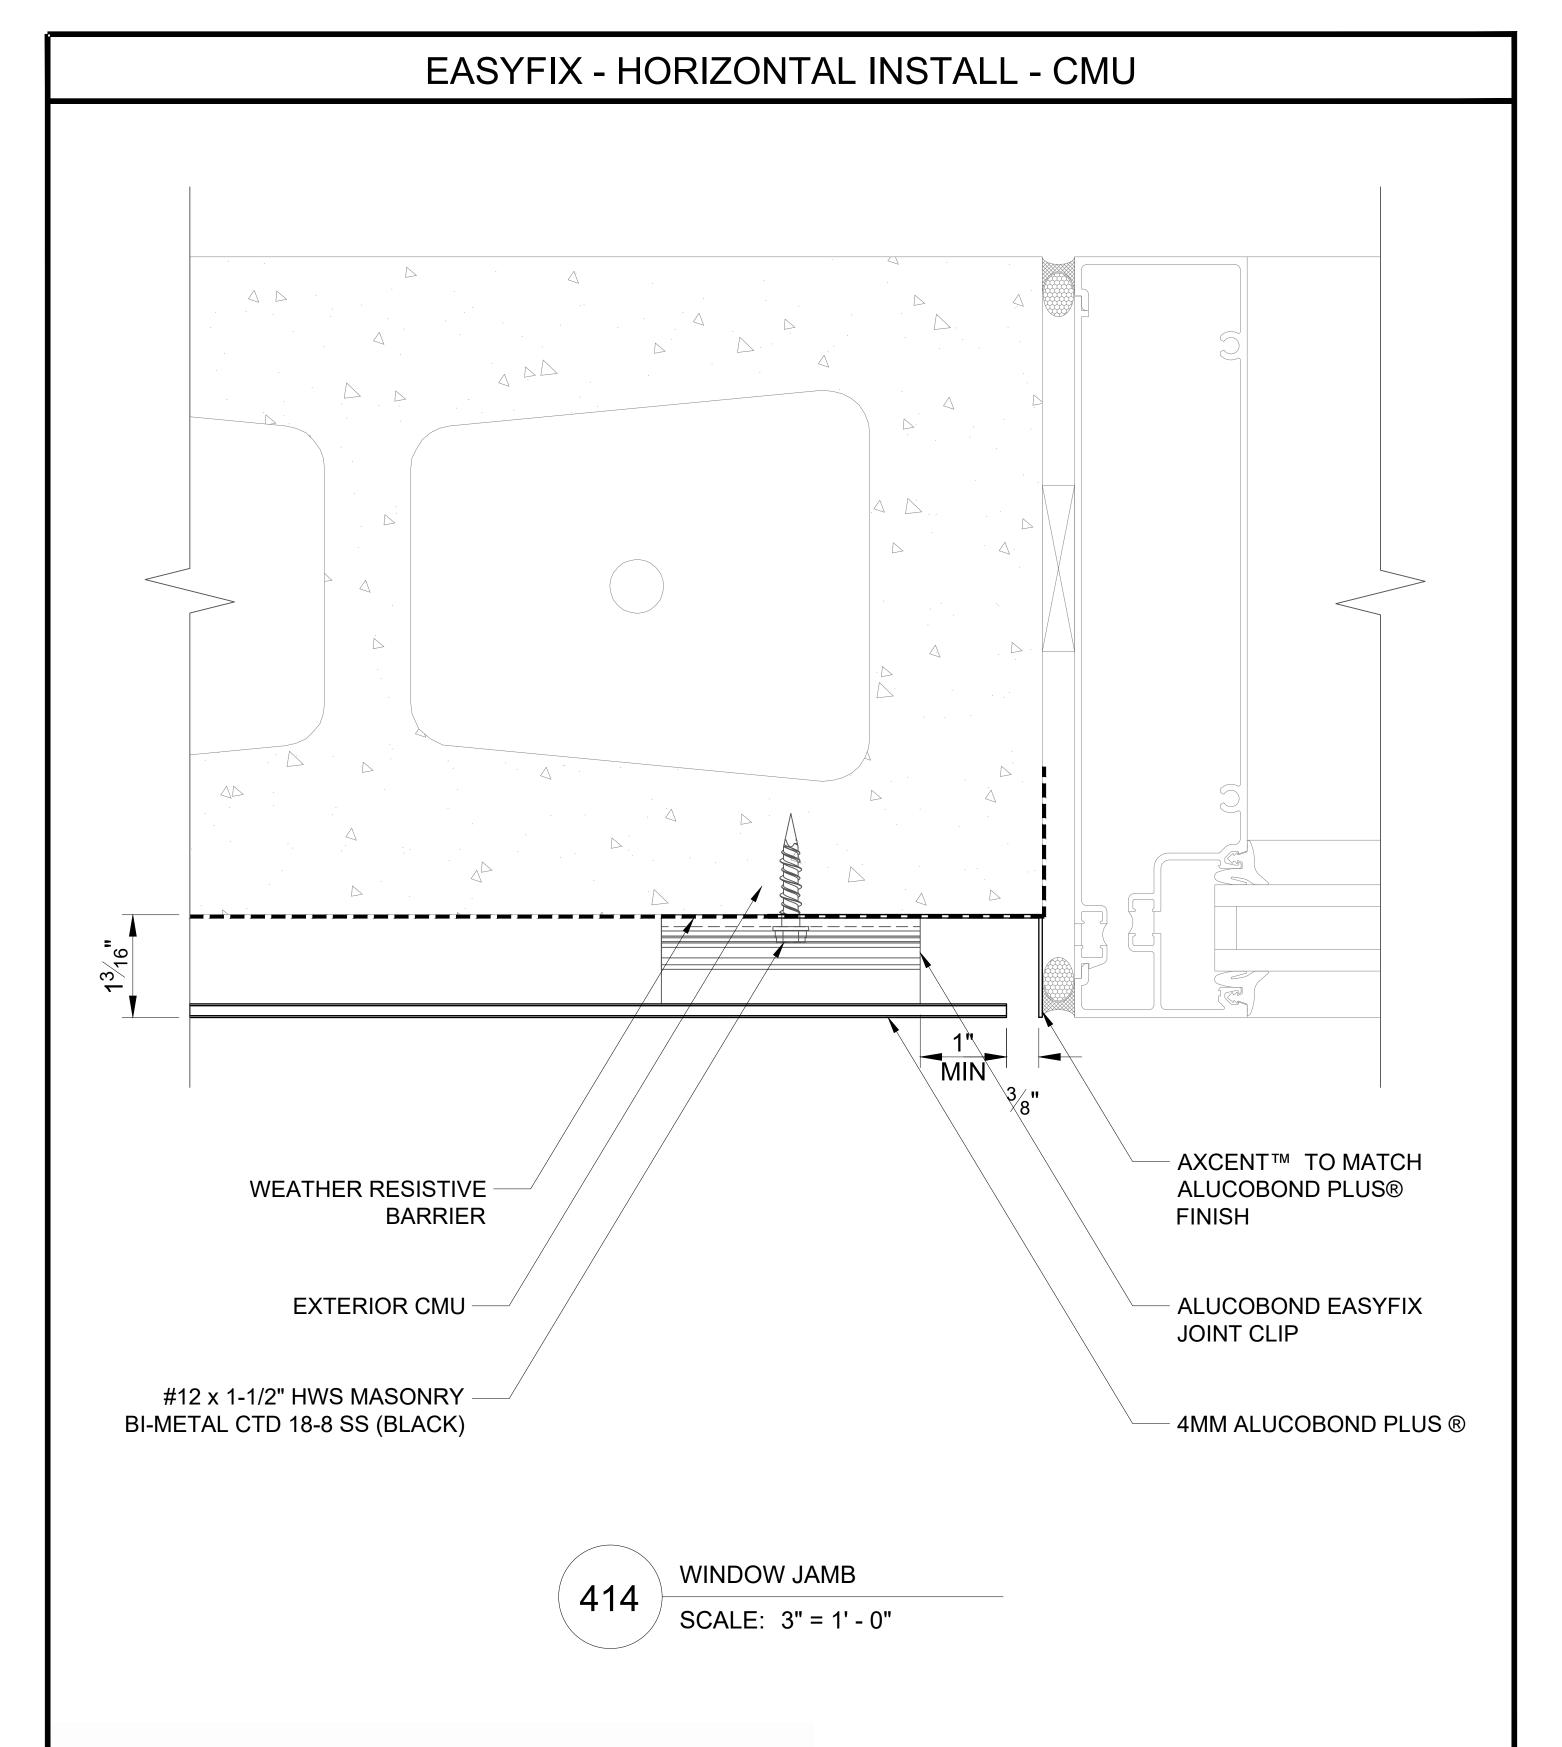




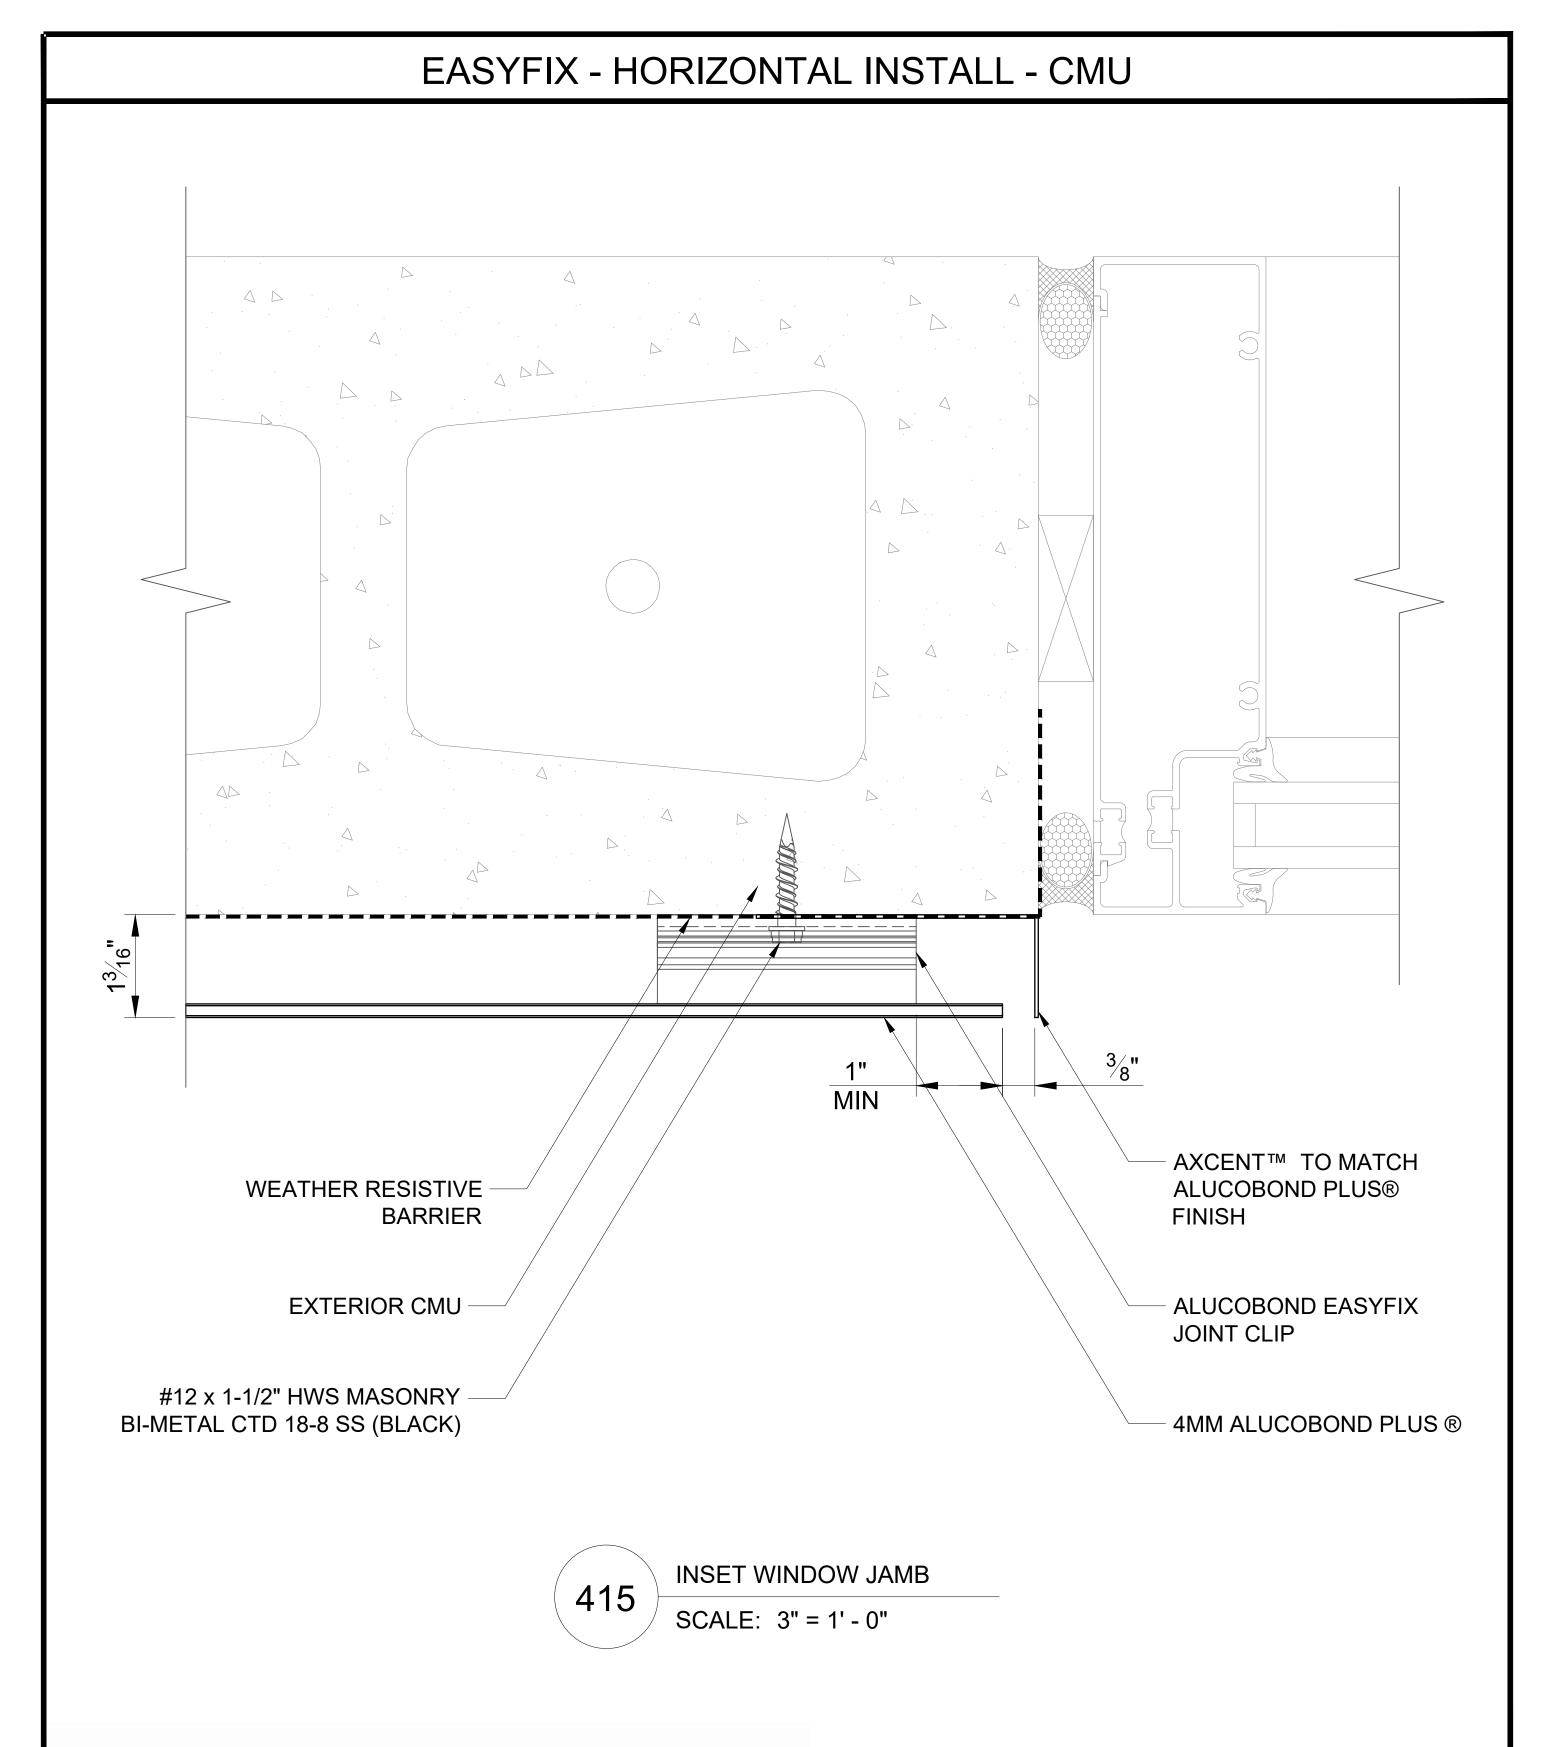


EASYFIX - HORIZONTAL INSTALL - CMU

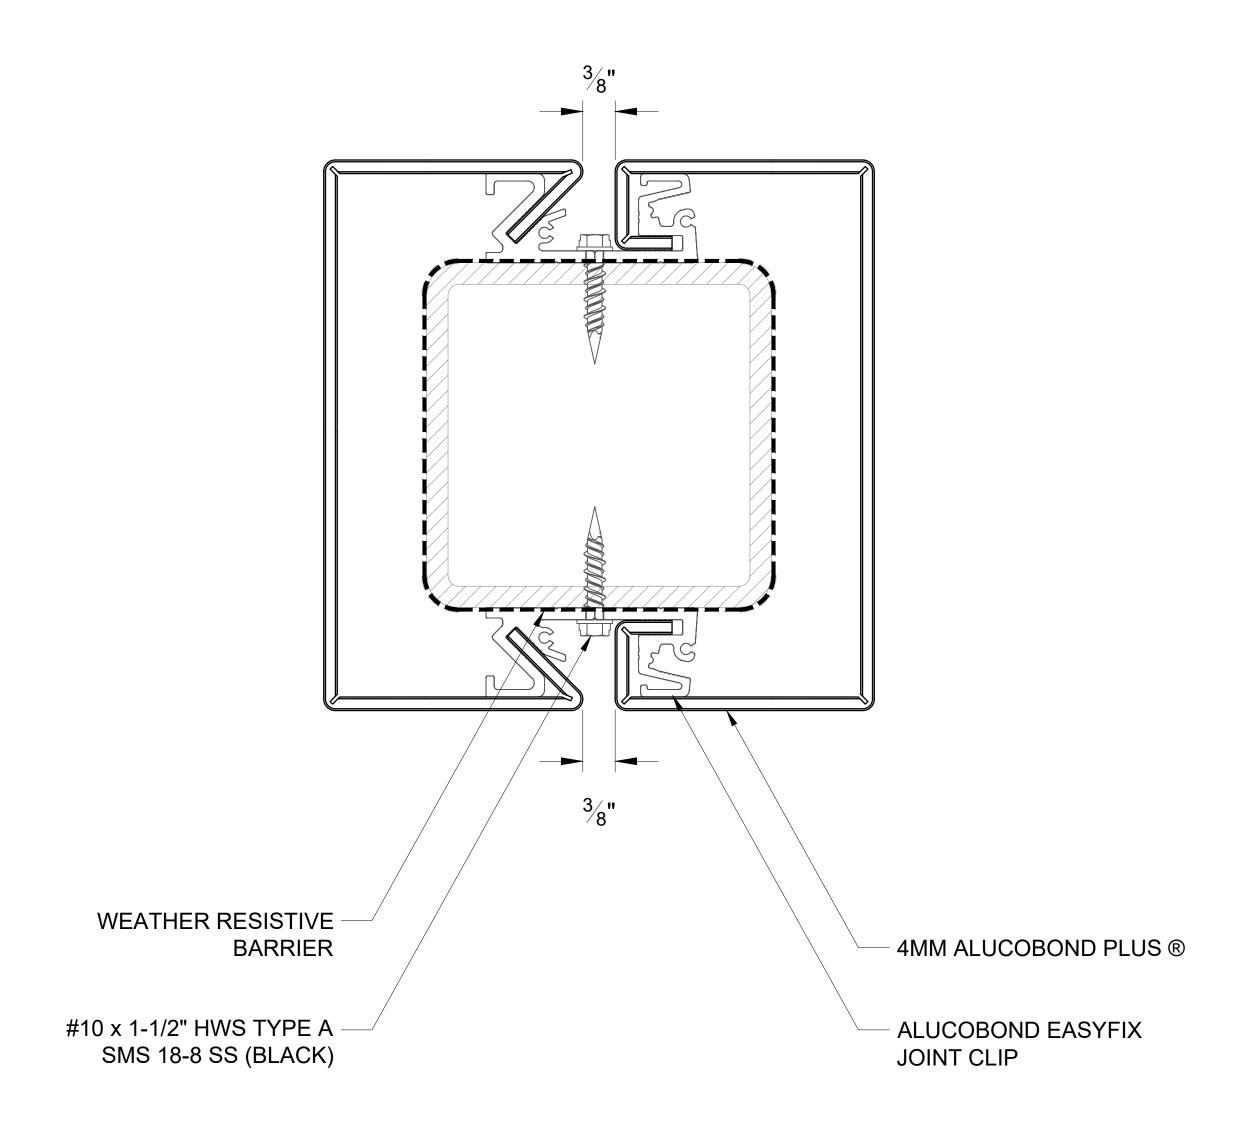


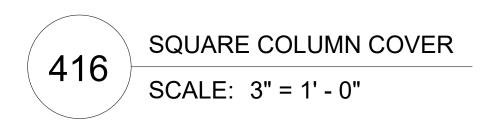

ALUCOBOND® EasyFix[™]



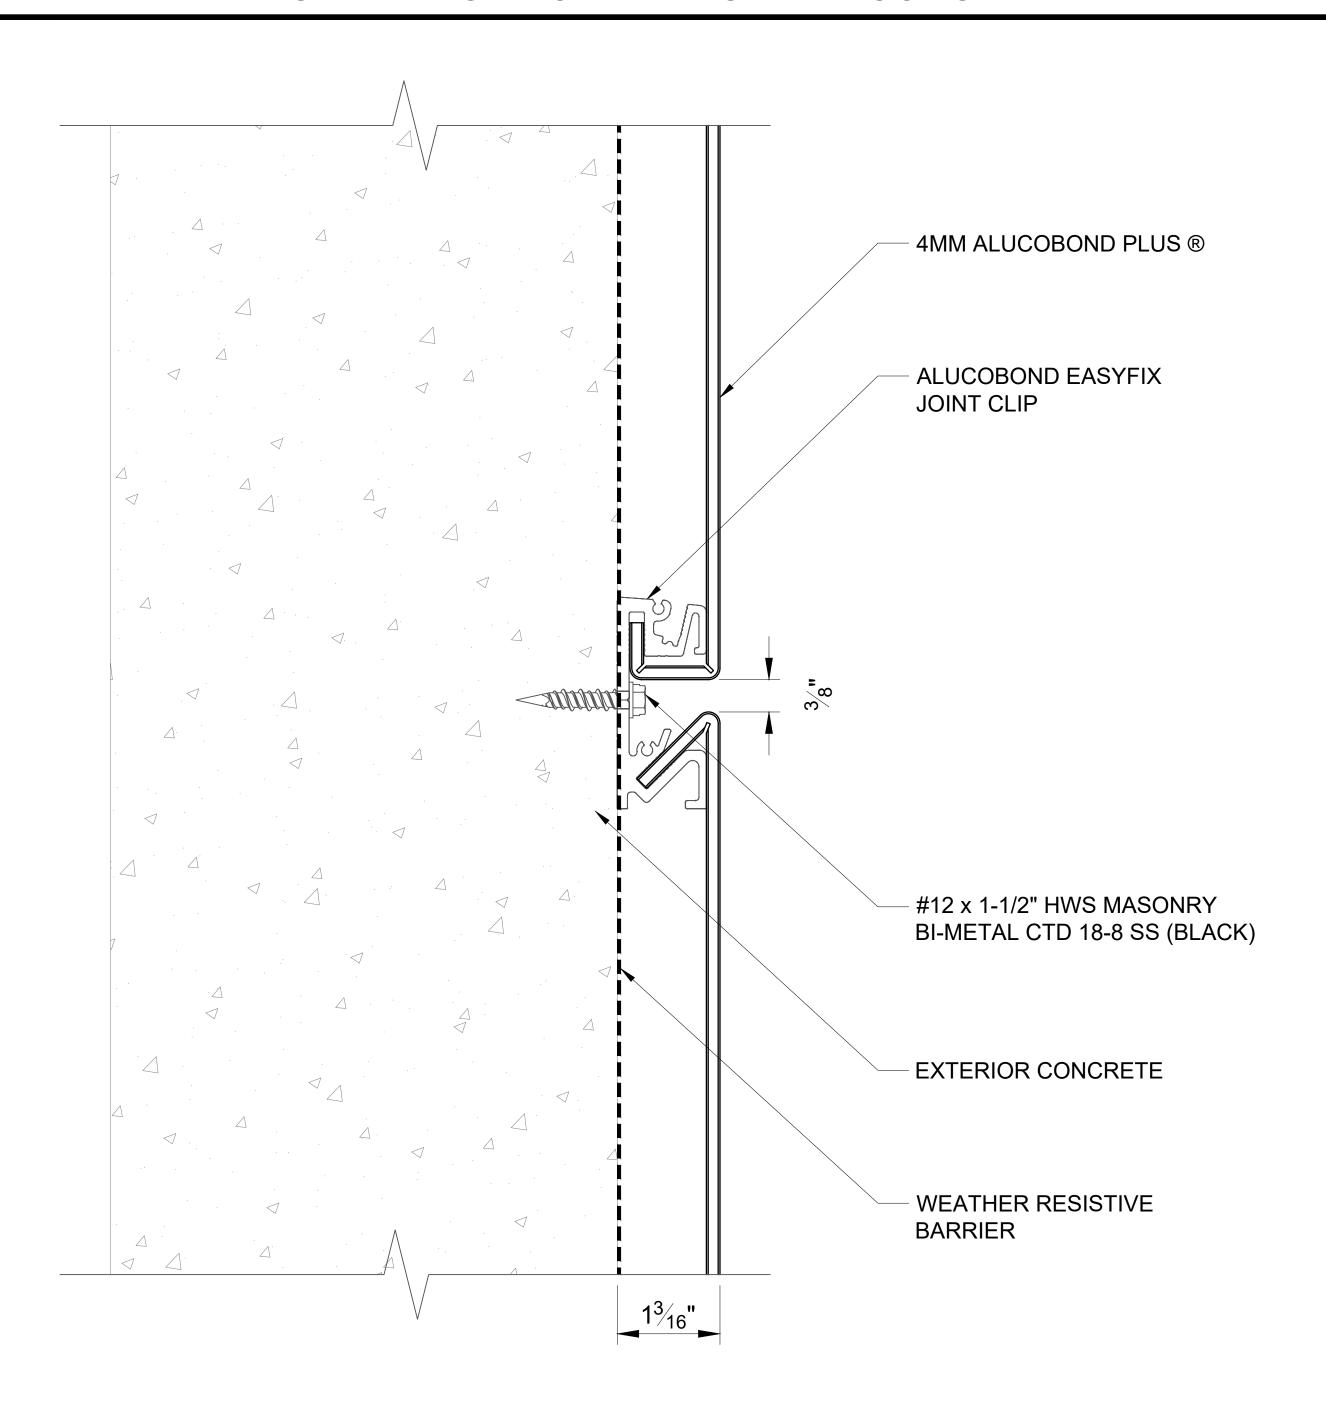


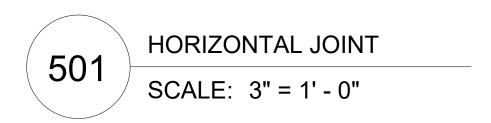


ALUCOBOND® EasyFix[™]


EASYFIX - HORIZONTAL INSTALL - CONCRETE 13/16" 1" MIN MIN #12 x 1-1/2" HWS MASONRY 3/8" BI-METAL CTD 18-8 SS (BLACK) **EXTERIOR CONCRETE** 4MM ALUCOBOND PLUS ® ALUCOBOND EASYFIX JOINT CLIP, MAX 4" WEATHER RESISTIVE FROM PANEL EDGE **BARRIER VERTICAL JOINT** 502 SCALE: 3" = 1' - 0"




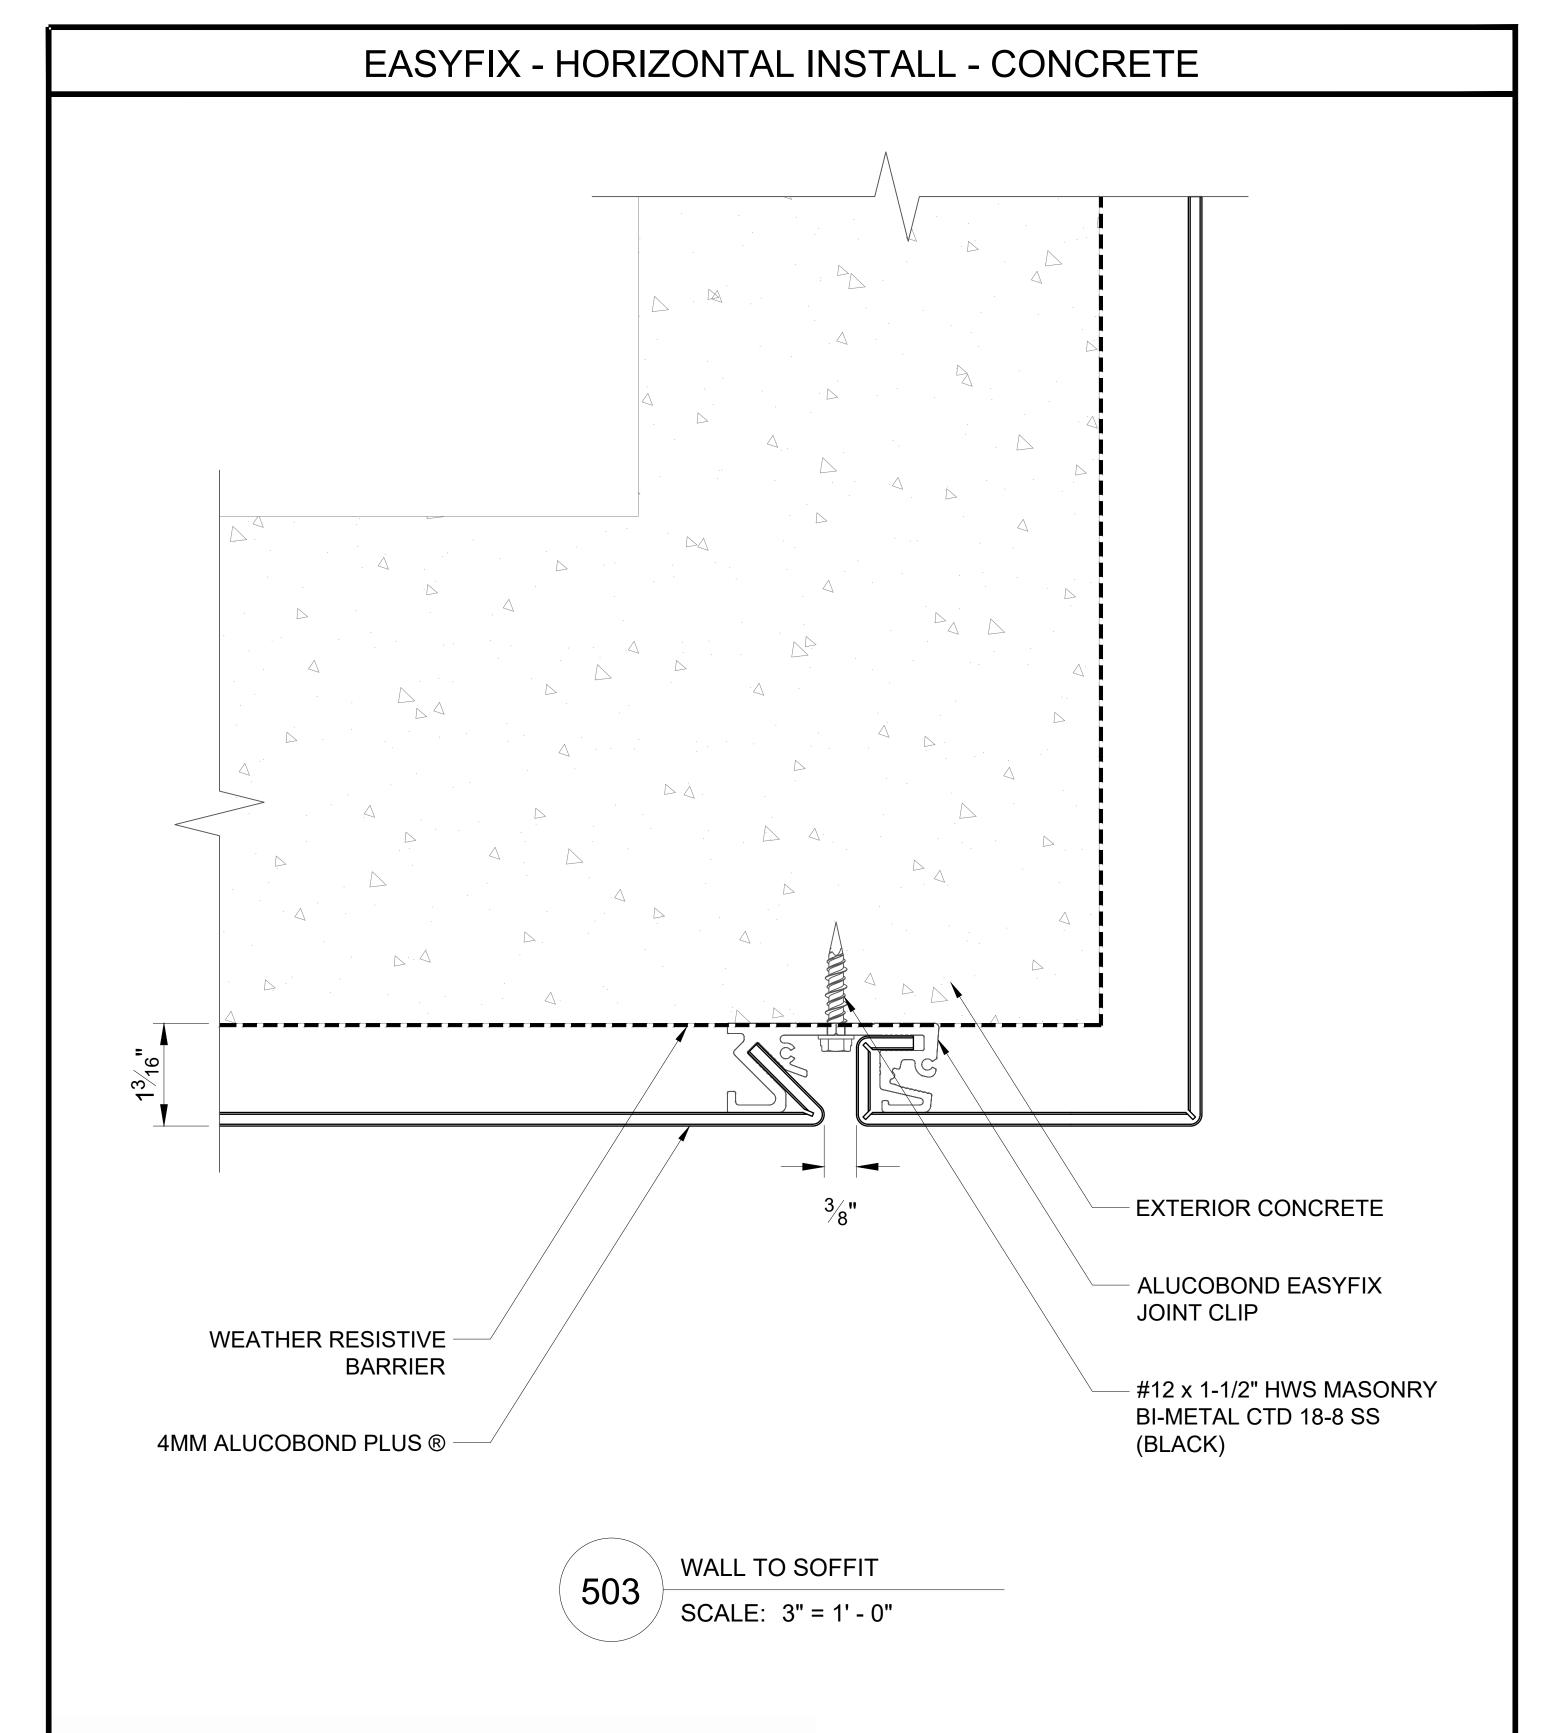



ALUCOBOND® EasyFix[™]

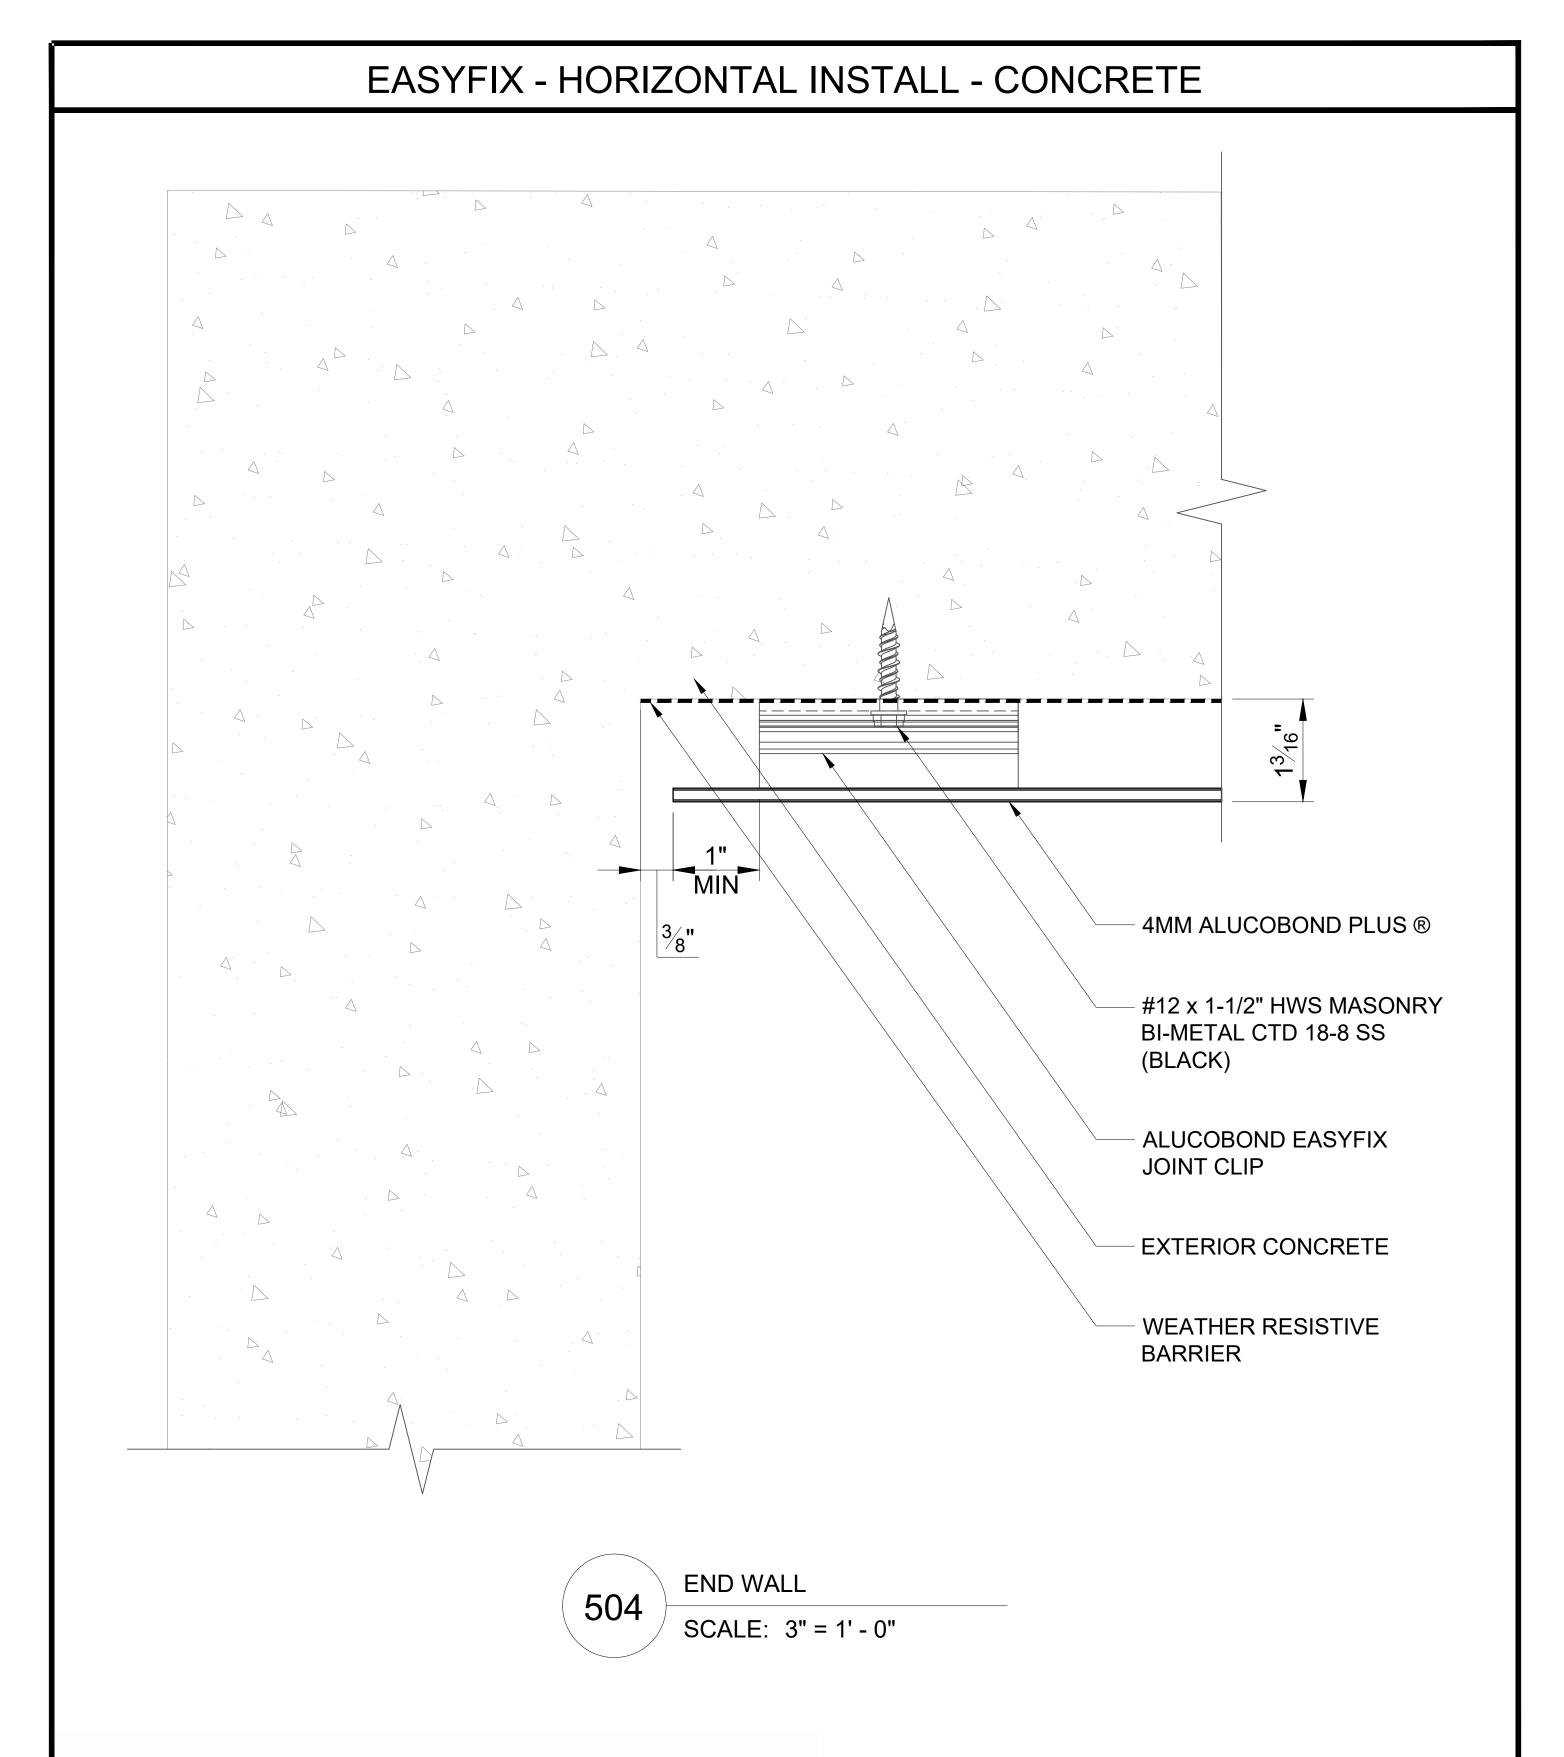

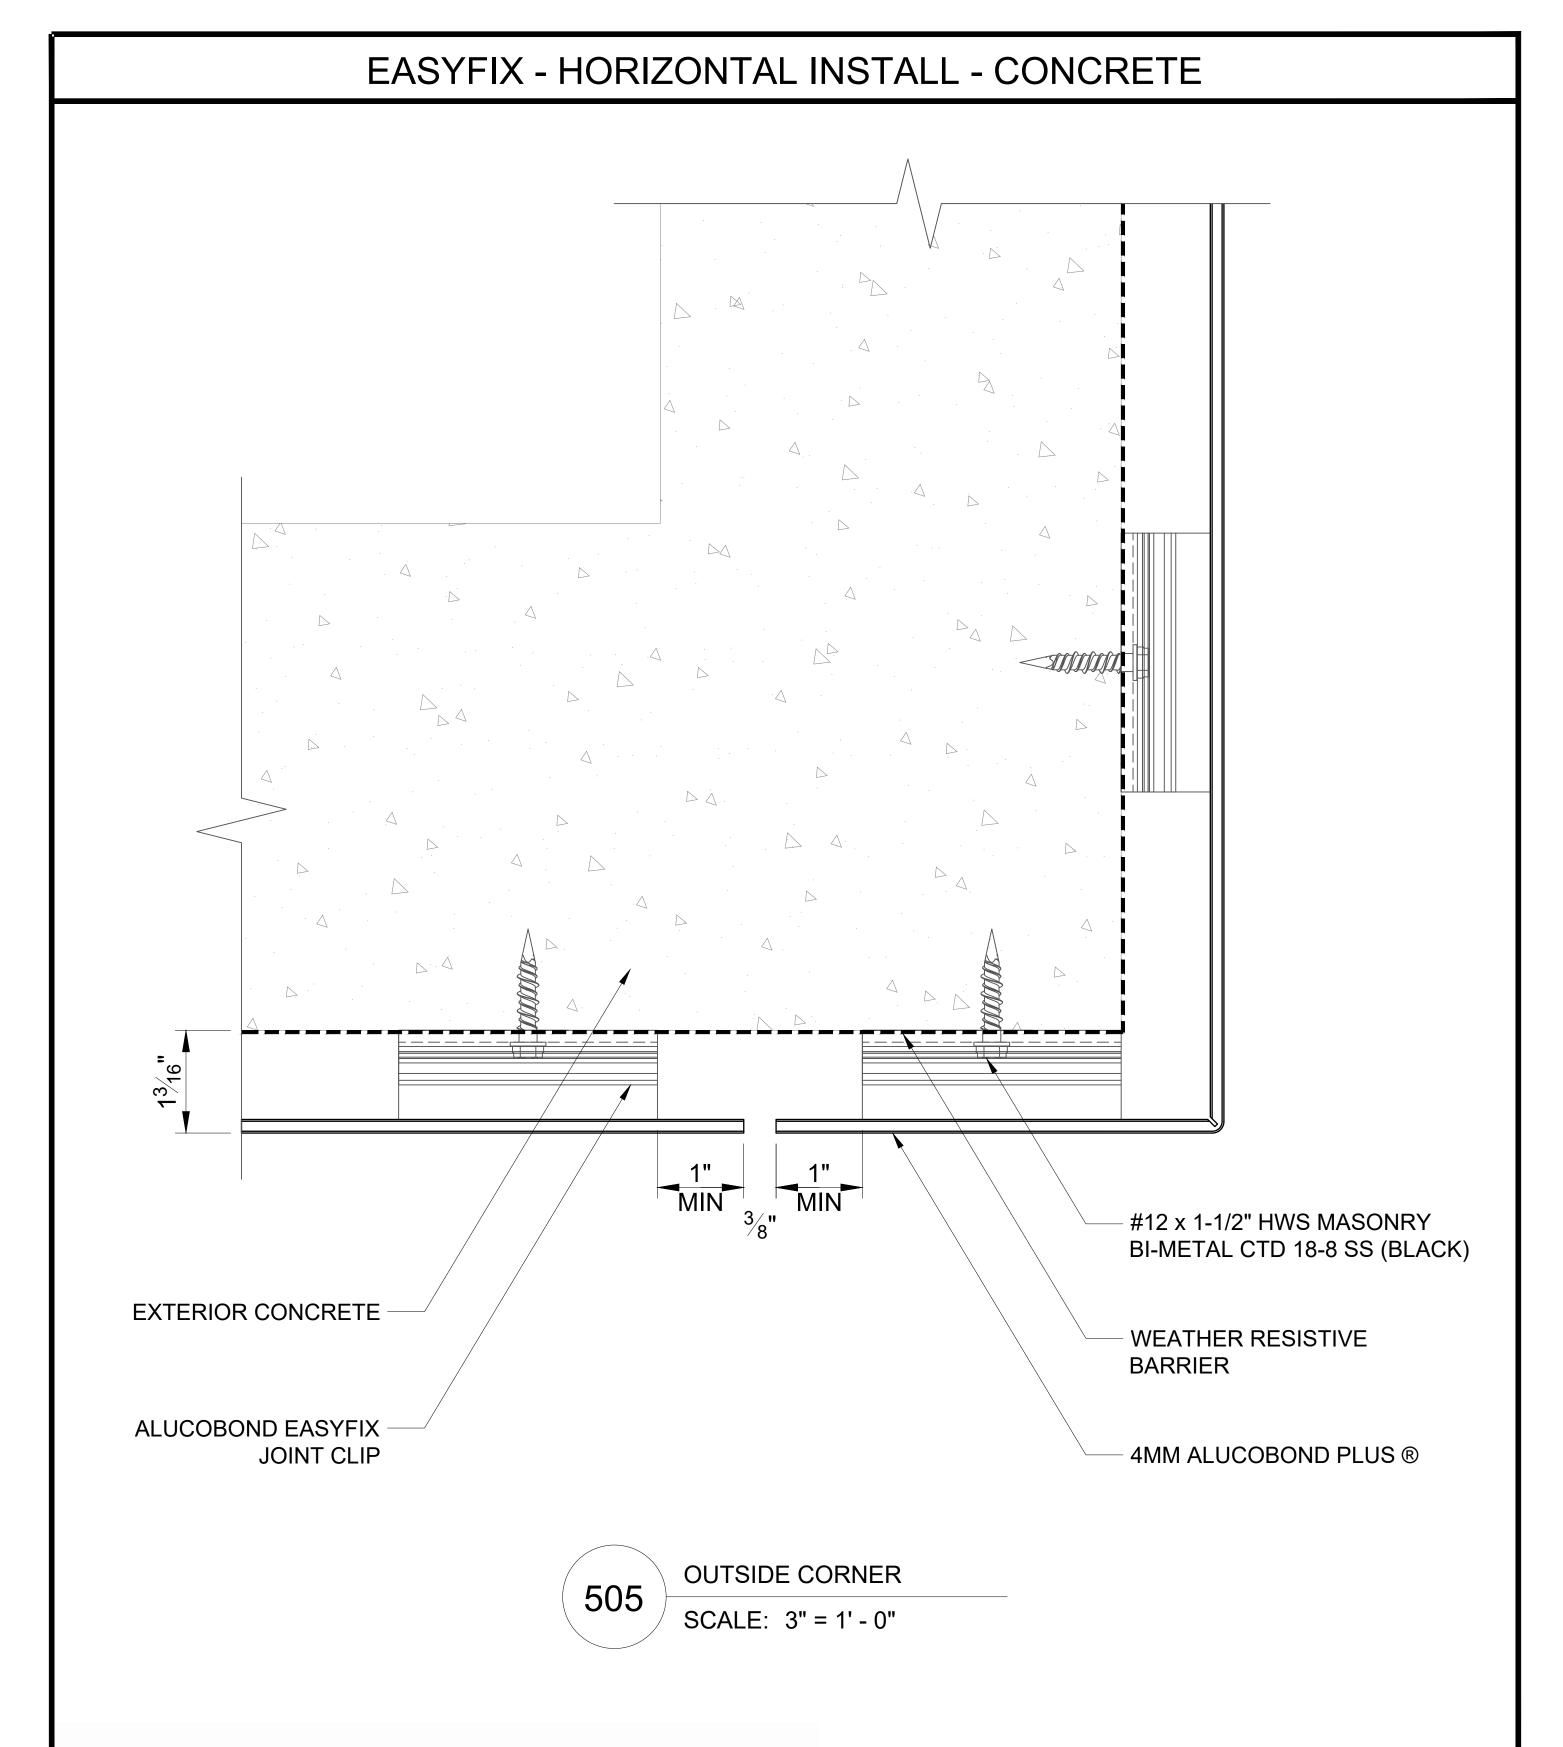

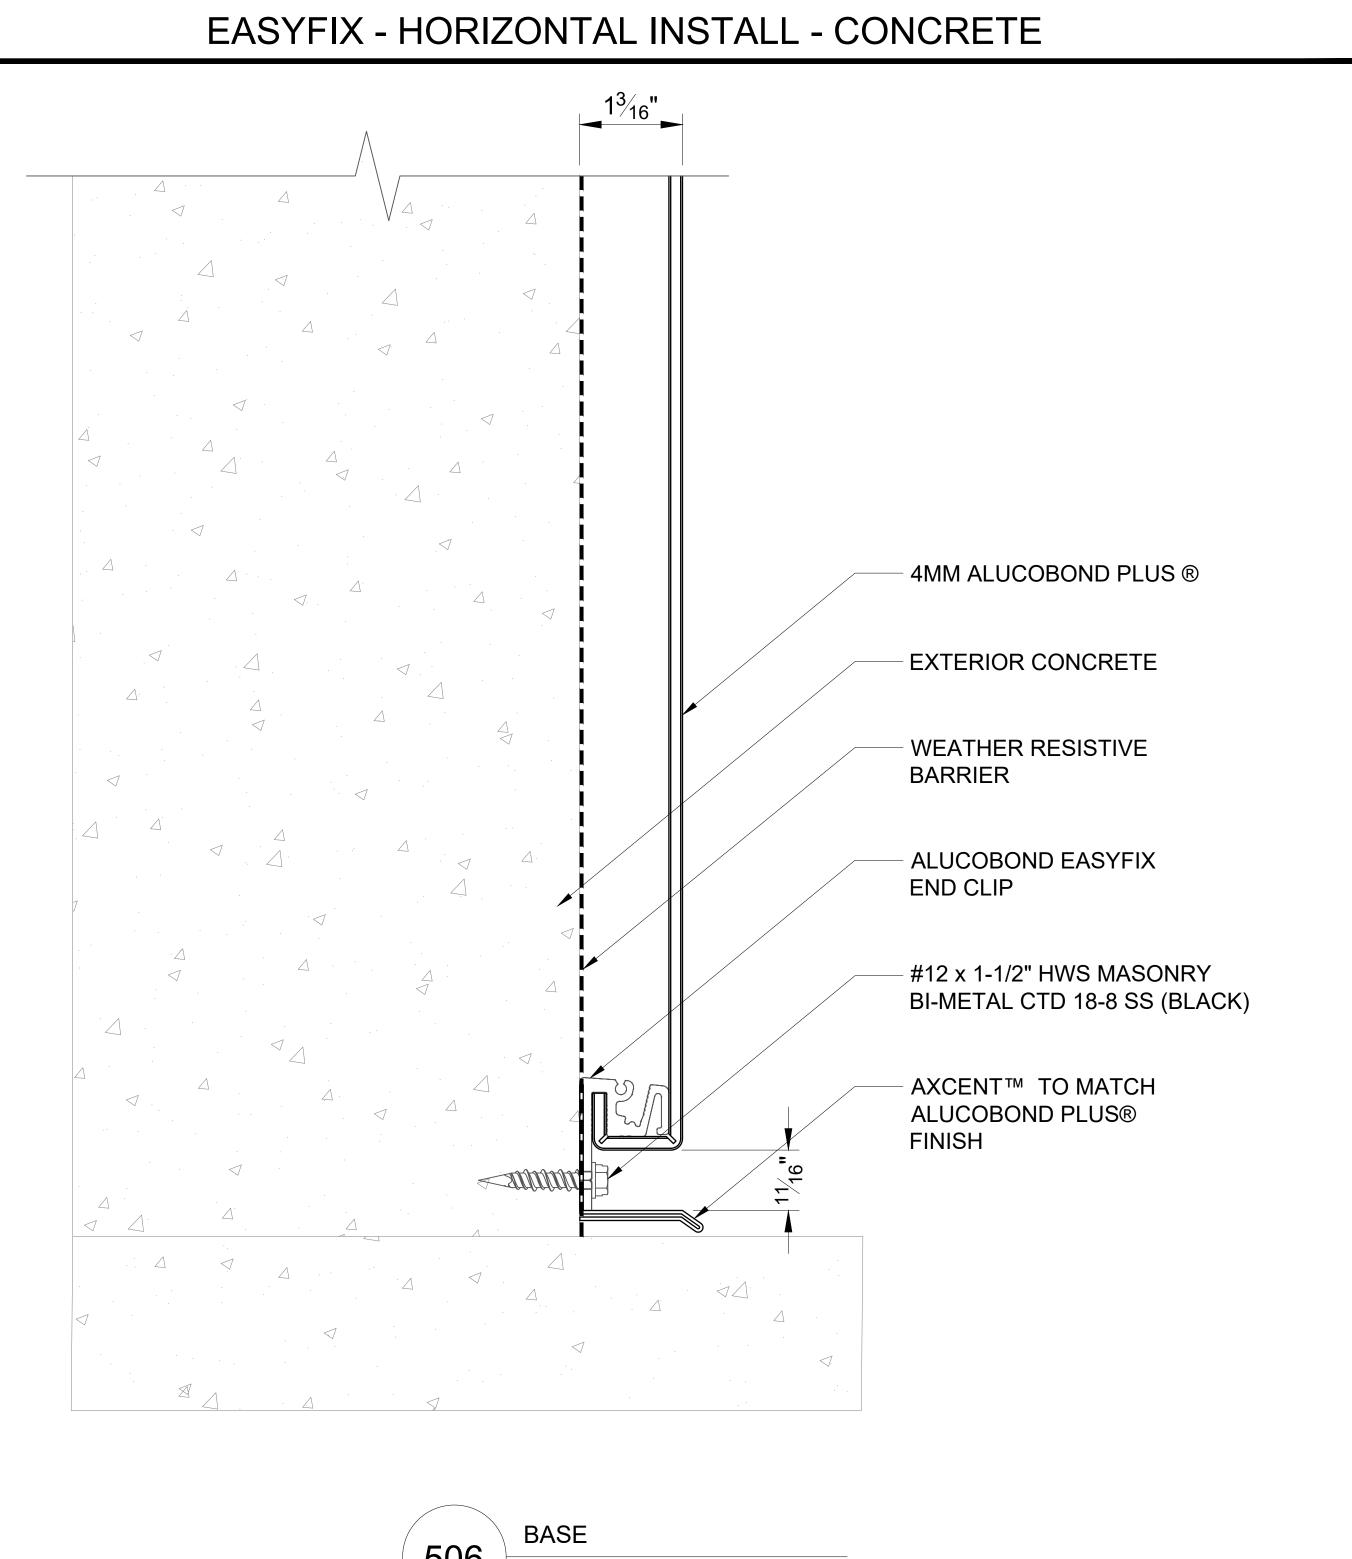


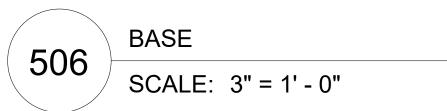


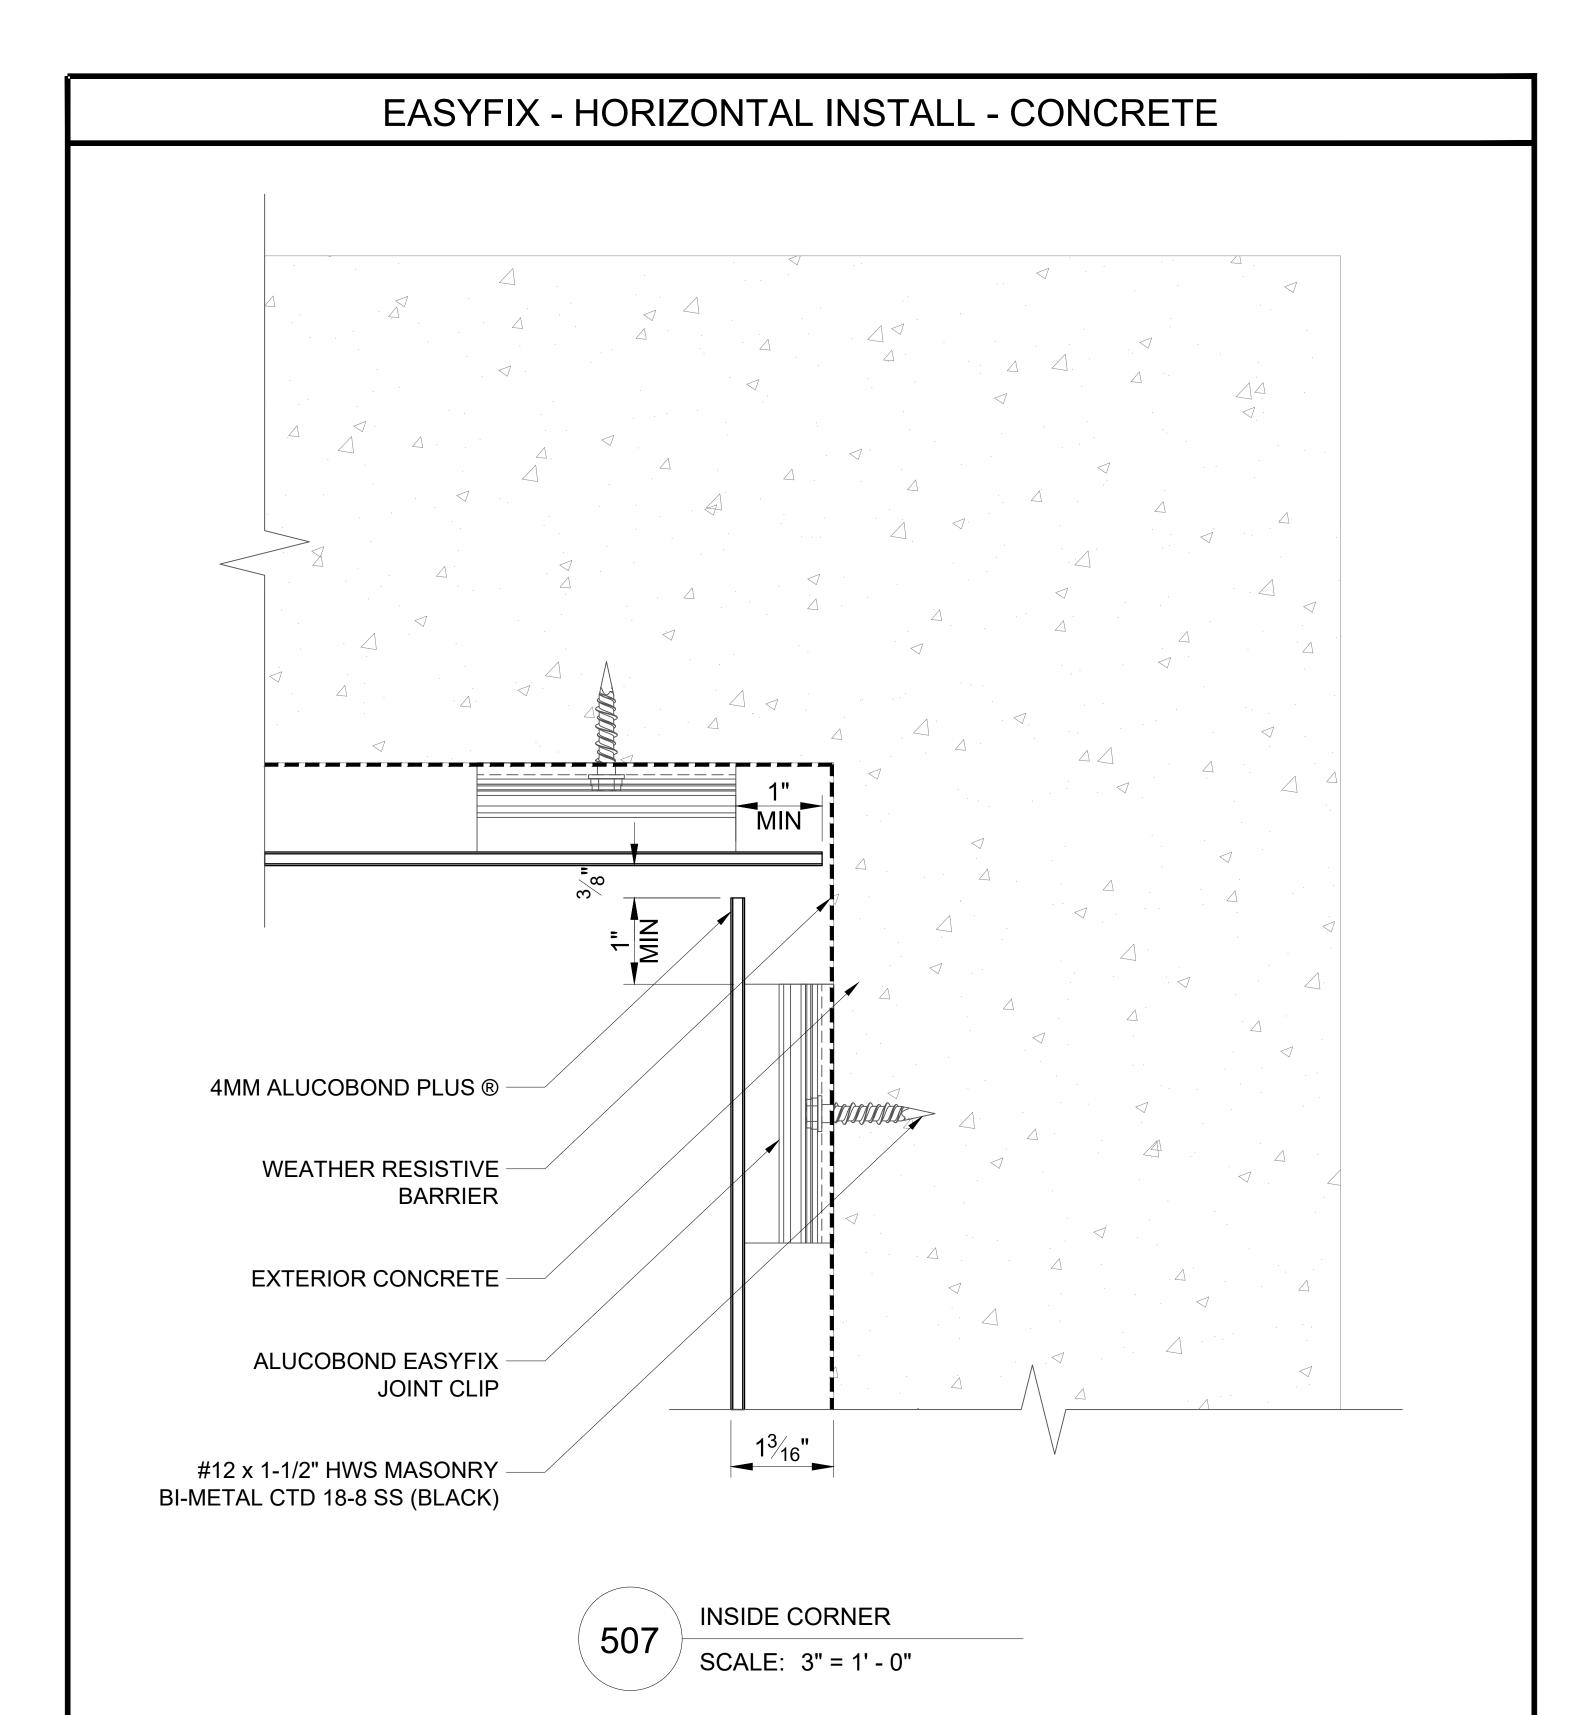




EASYFIX - HORIZONTAL INSTALL - CONCRETE

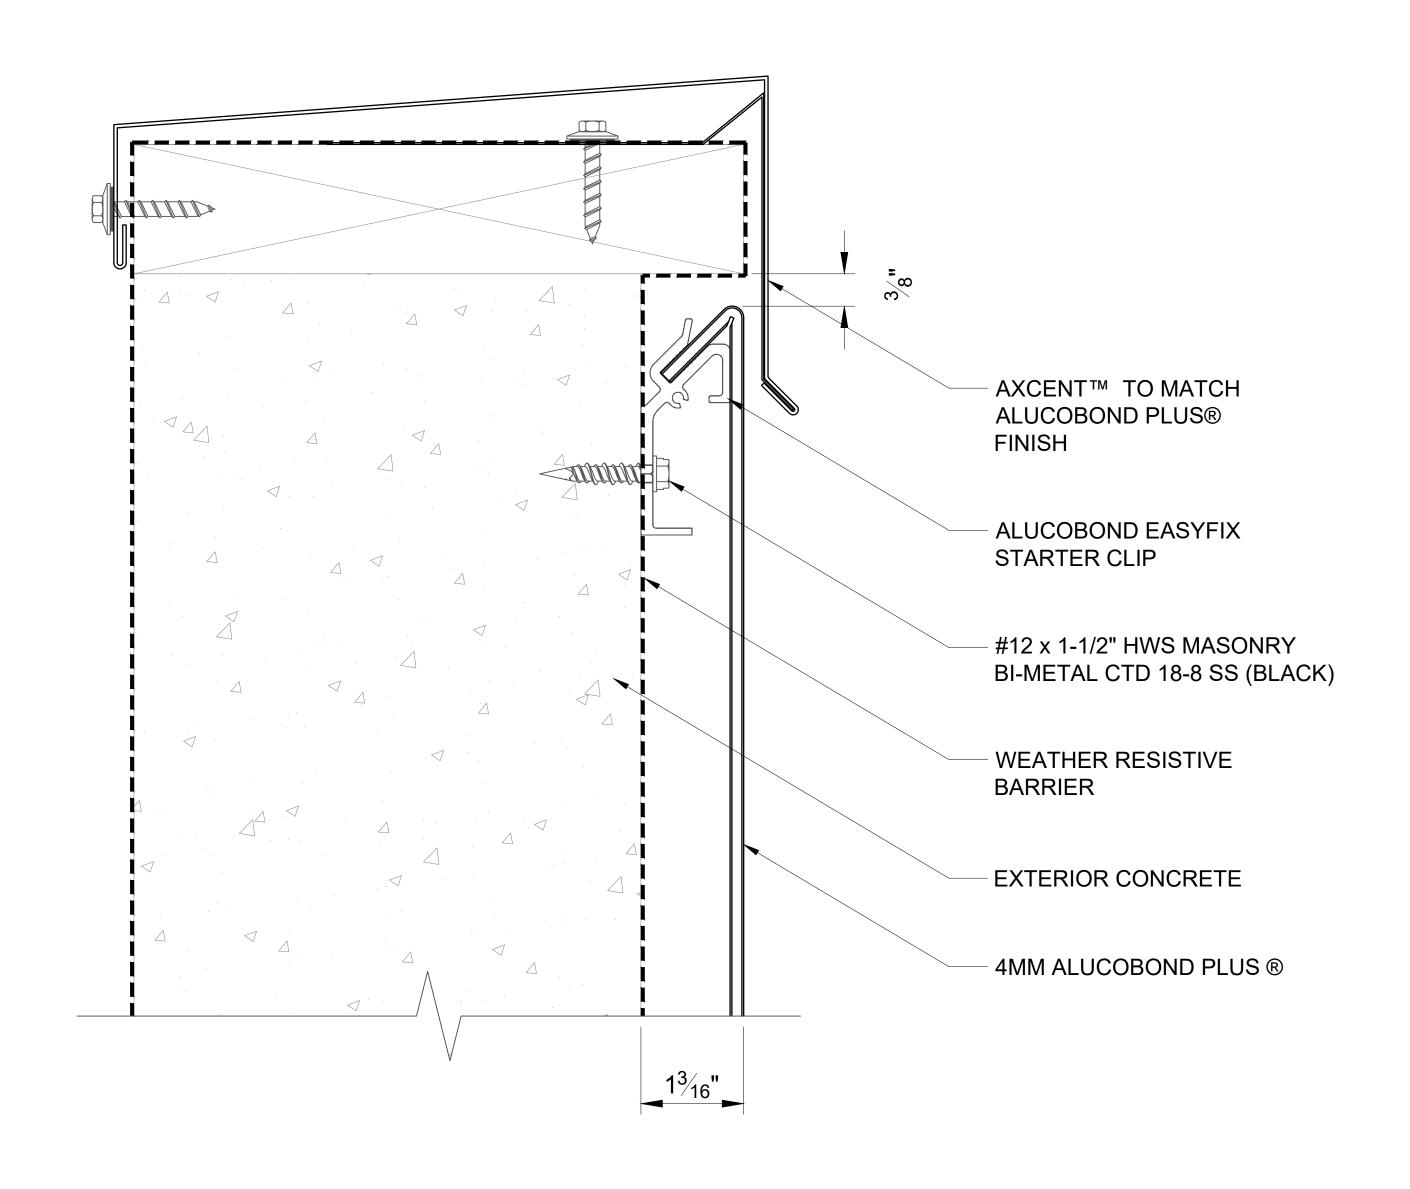


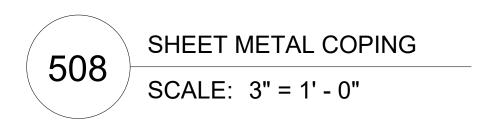


ALUCOBOND® EasyFix[™]

EASYFIX - HORIZONTAL INSTALL - CONCRETE

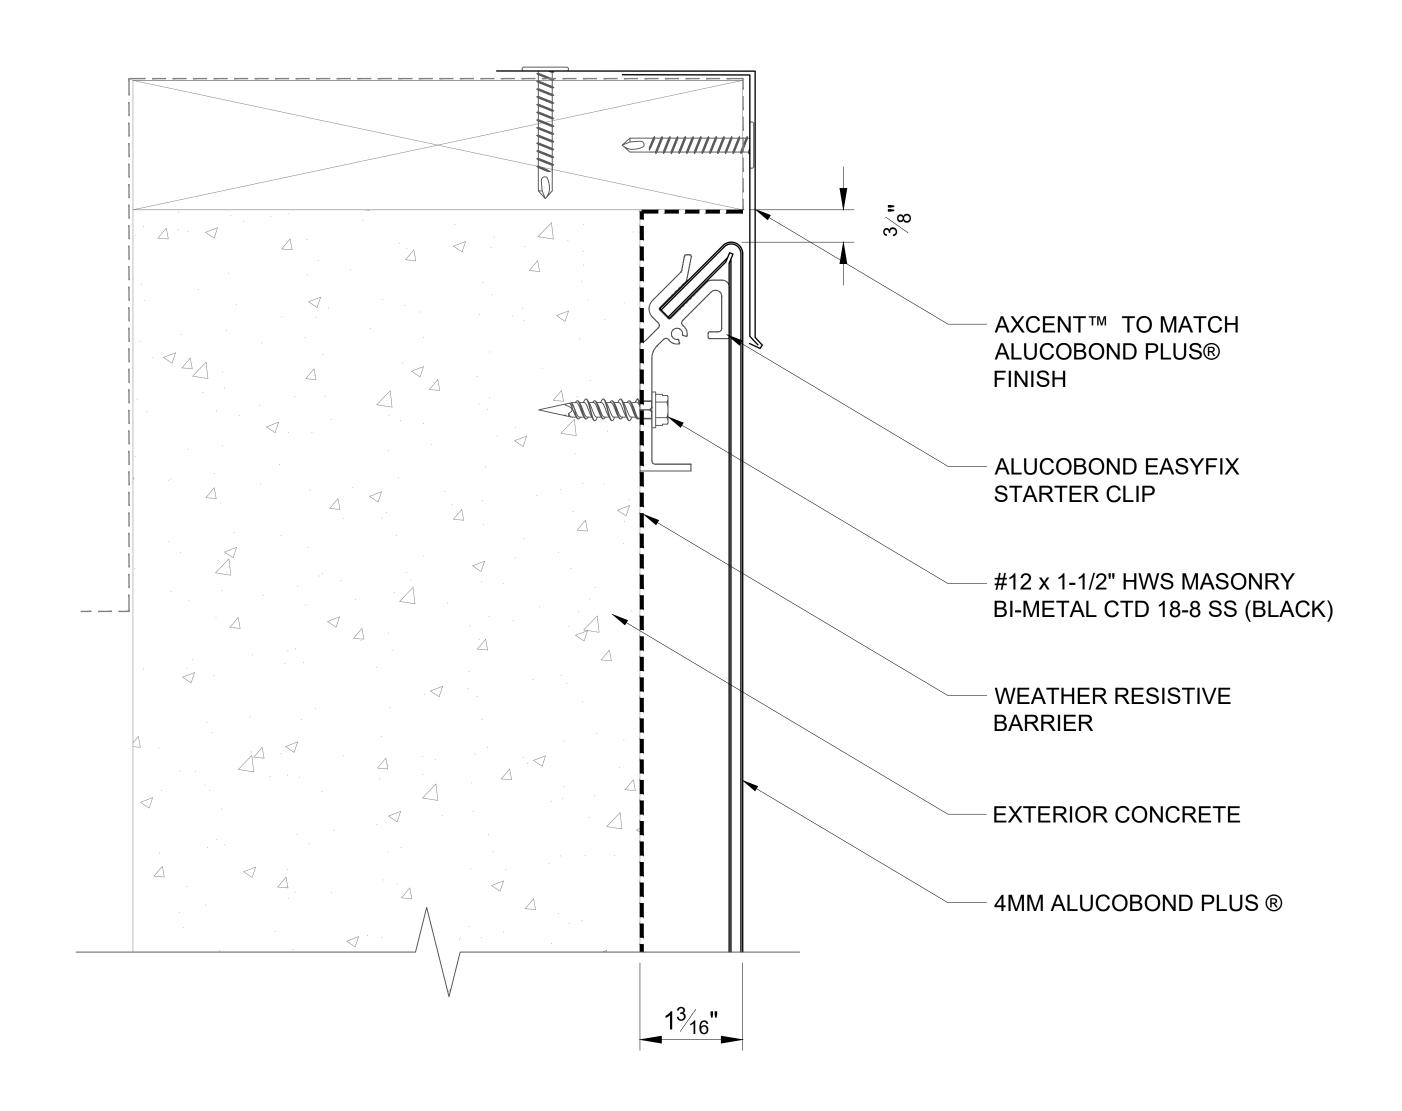


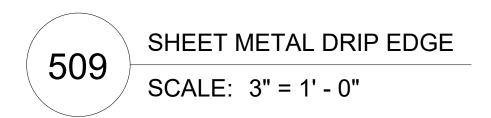


ALUCOBOND® EasyFix®

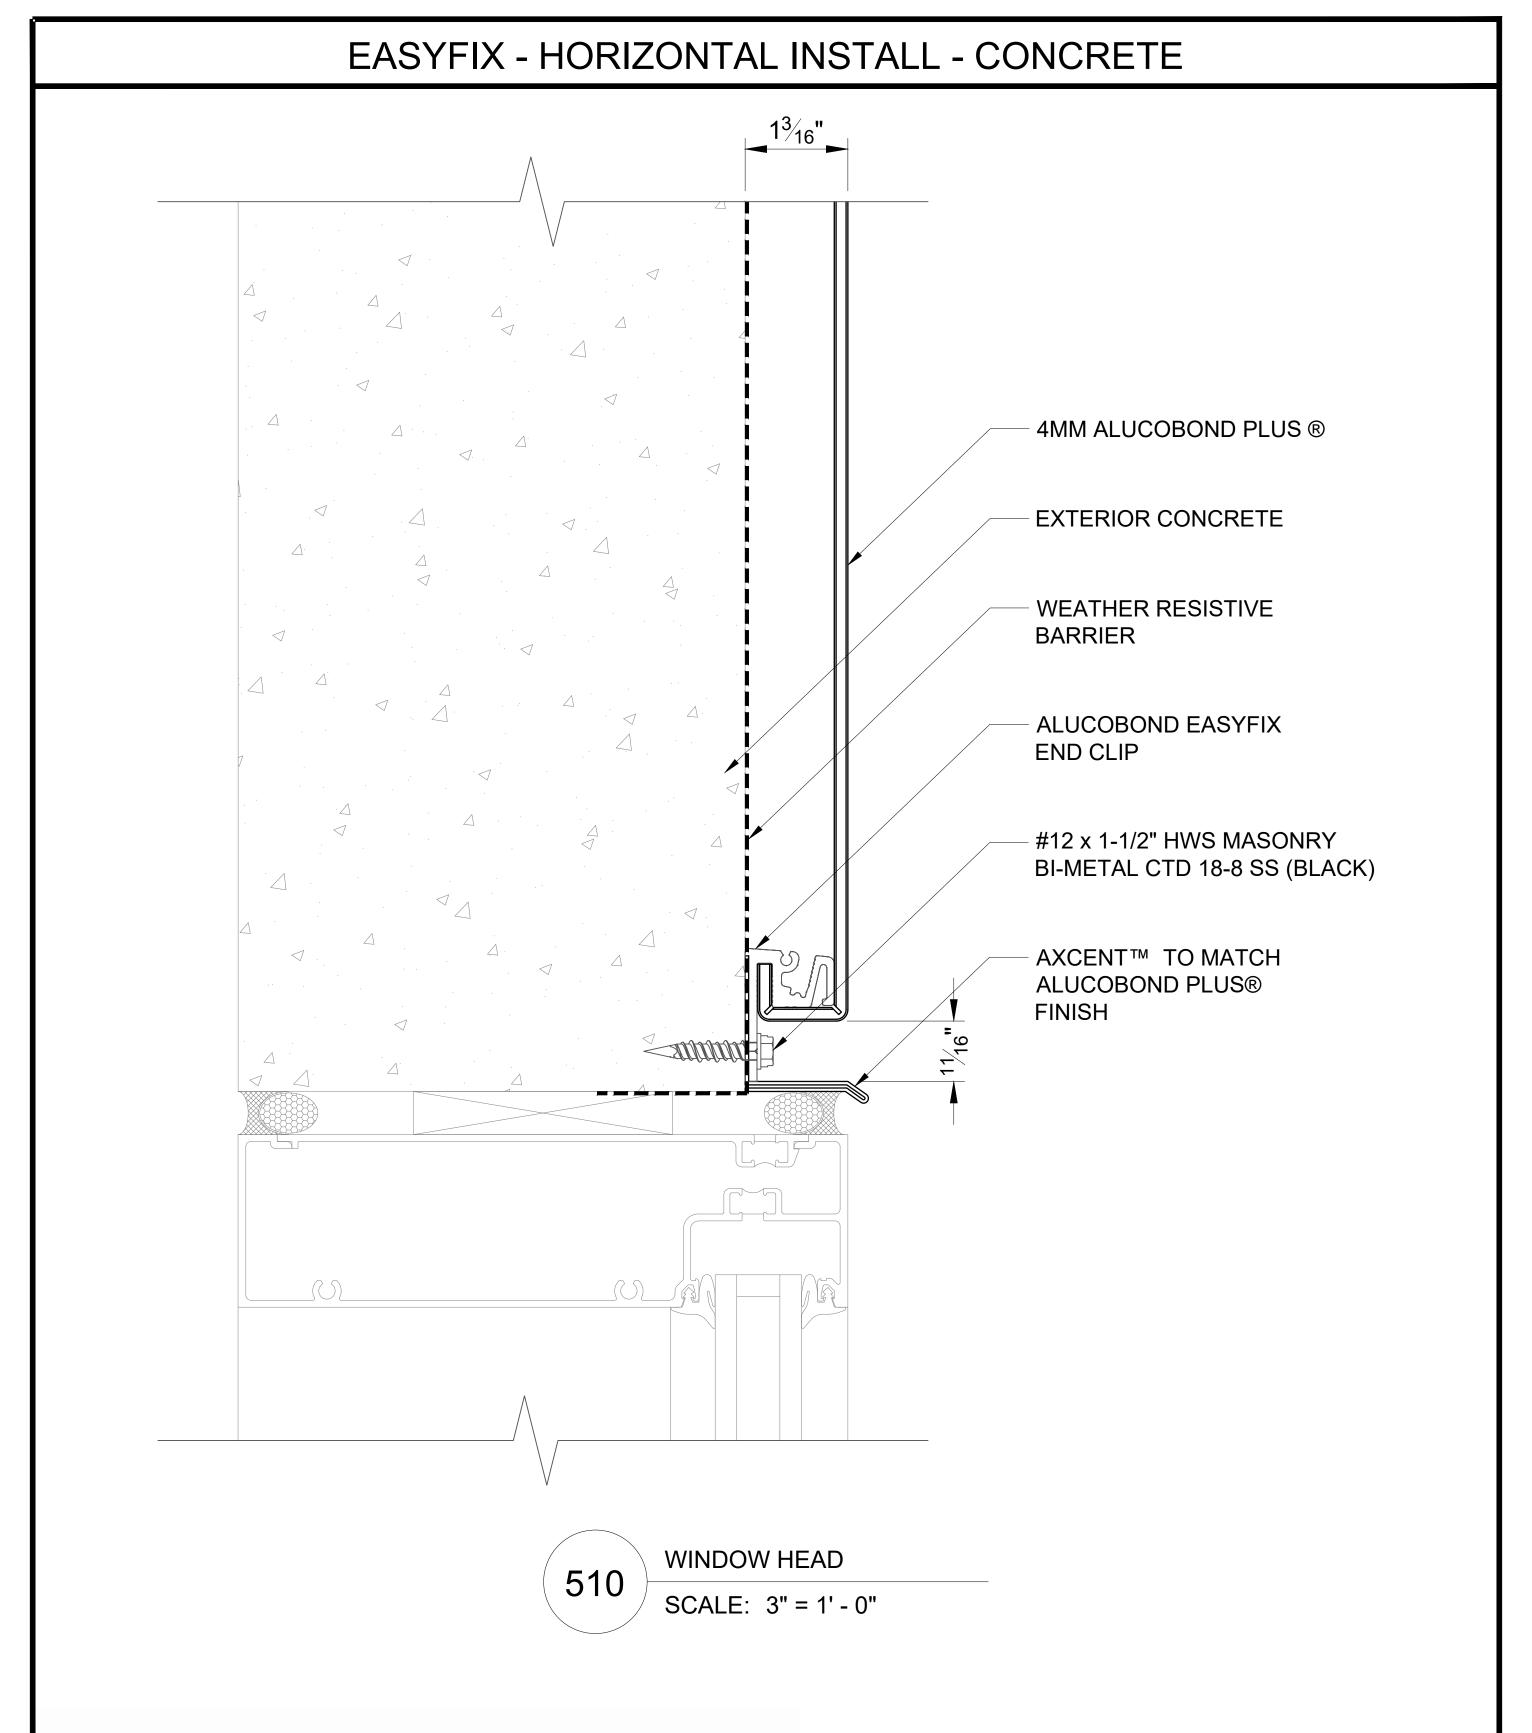


ALUCOBOND® EasyFix

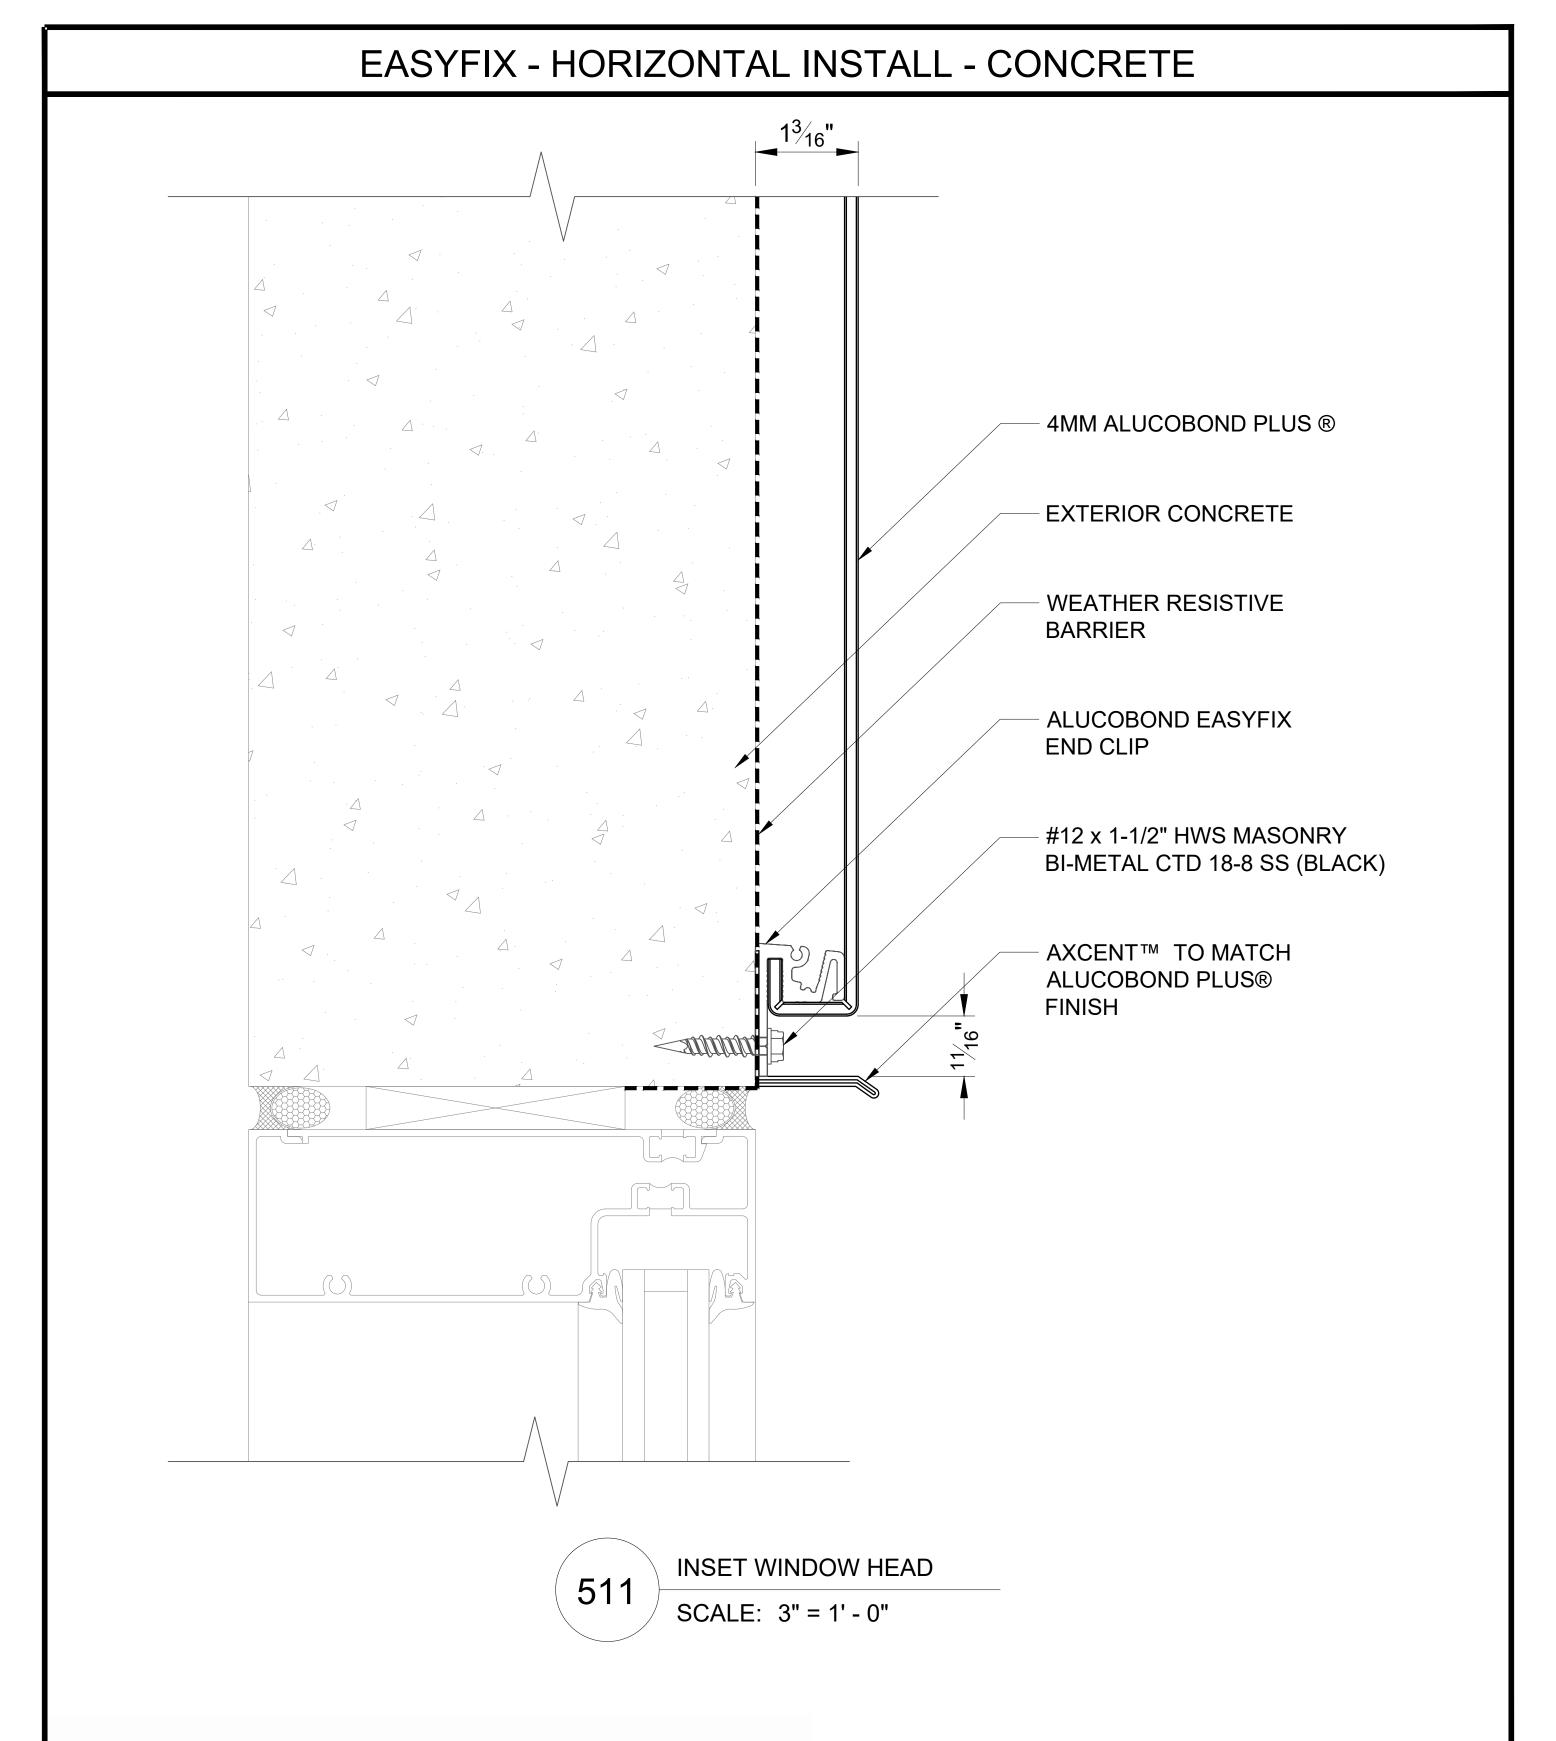

ALUCOBOND® EasyFix

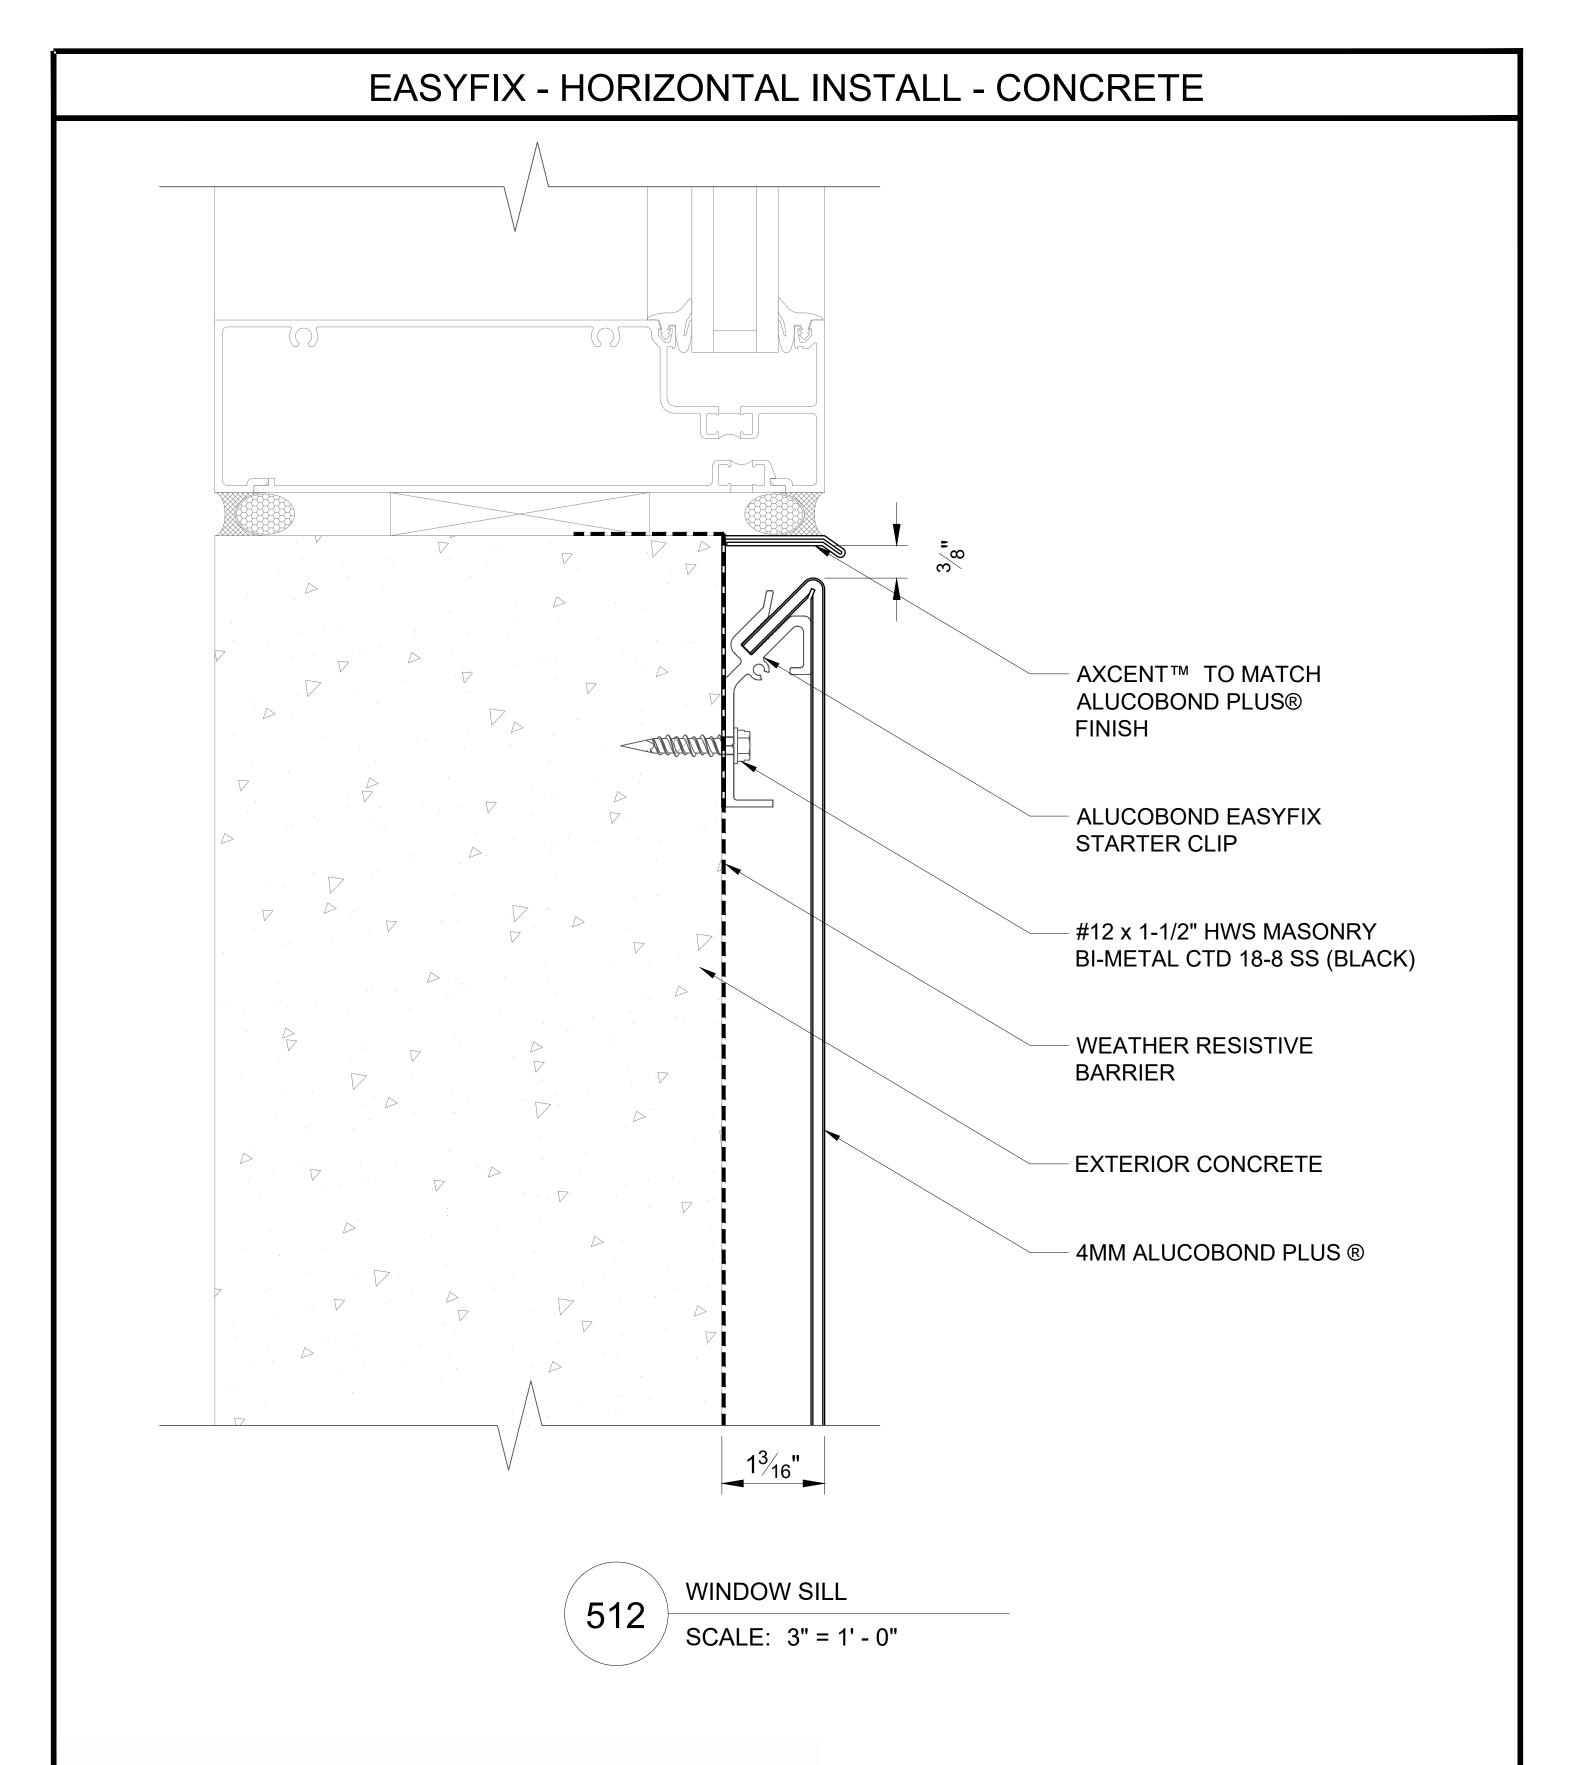

ALUCOBOND® EasyFix®

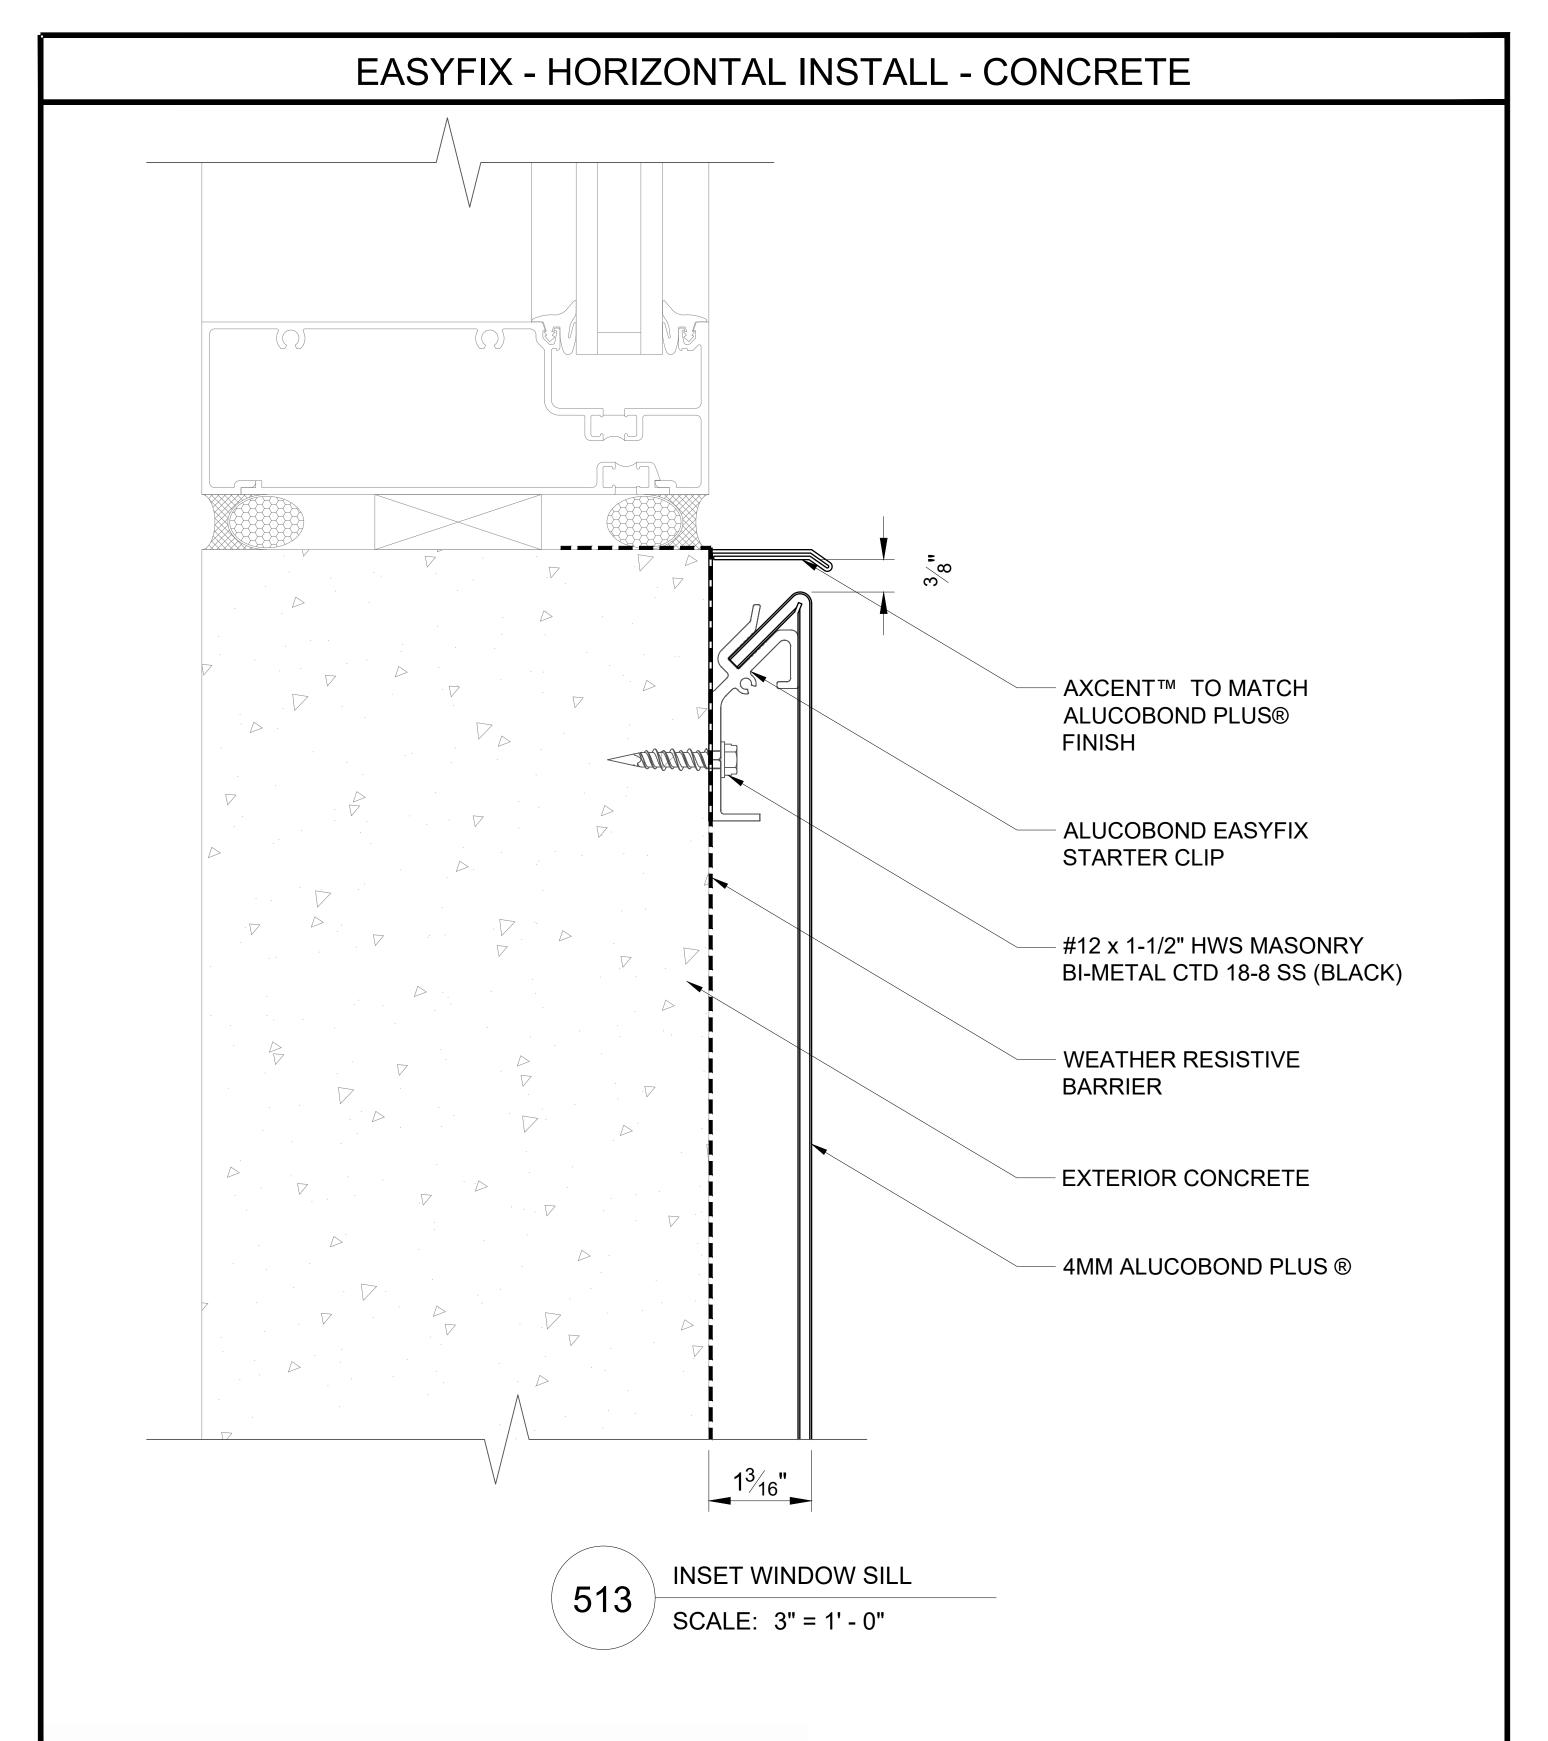


ALUCOBOND® EasyFix®

EASYFIX - HORIZONTAL INSTALL - CONCRETE 3/8" MIN **ALUCOBOND EASYFIX** AXCENT™ TO MATCH ALUCOBOND PLUS® FINISH 4MM ALUCOBOND PLUS ® **EXTERIOR SHEATHING** #12 x 1-1/2" HWS MASONRY WEATHER RESISTIVE **BI-METAL CTD 18-8 SS (BLACK) BARRIER WINDOW JAMB** 514 SCALE: 3" = 1' - 0"





EASYFIX - HORIZONTAL INSTALL - CONCRETE 3/8" MIN **ALUCOBOND EASYFIX** AXCENT™ TO MATCH ALUCOBOND PLUS® FINISH 4MM ALUCOBOND PLUS ® **EXTERIOR SHEATHING** #12 x 1-1/2" HWS MASONRY WEATHER RESISTIVE **BI-METAL CTD 18-8 SS (BLACK) BARRIER INSET WINDOW JAMB** 515

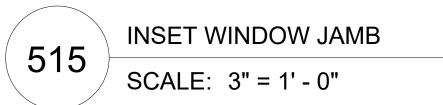


ALUCOBOND® EasyFix[™]


EASYFIX - HORIZONTAL INSTALL - CONCRETE

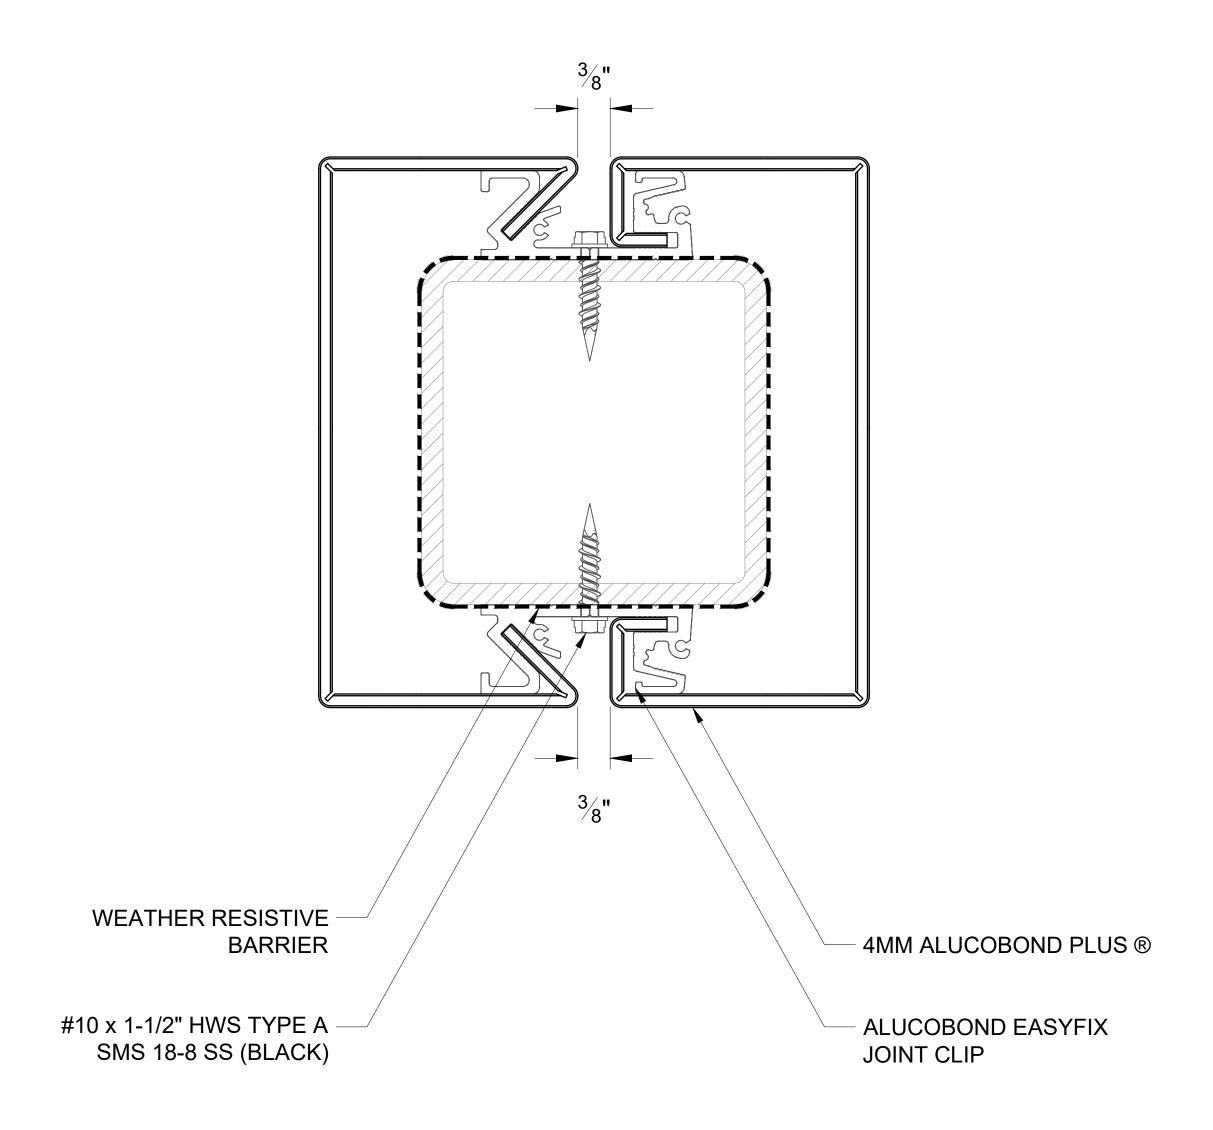

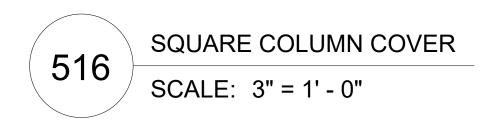


ALUCOBOND® EasyFix®

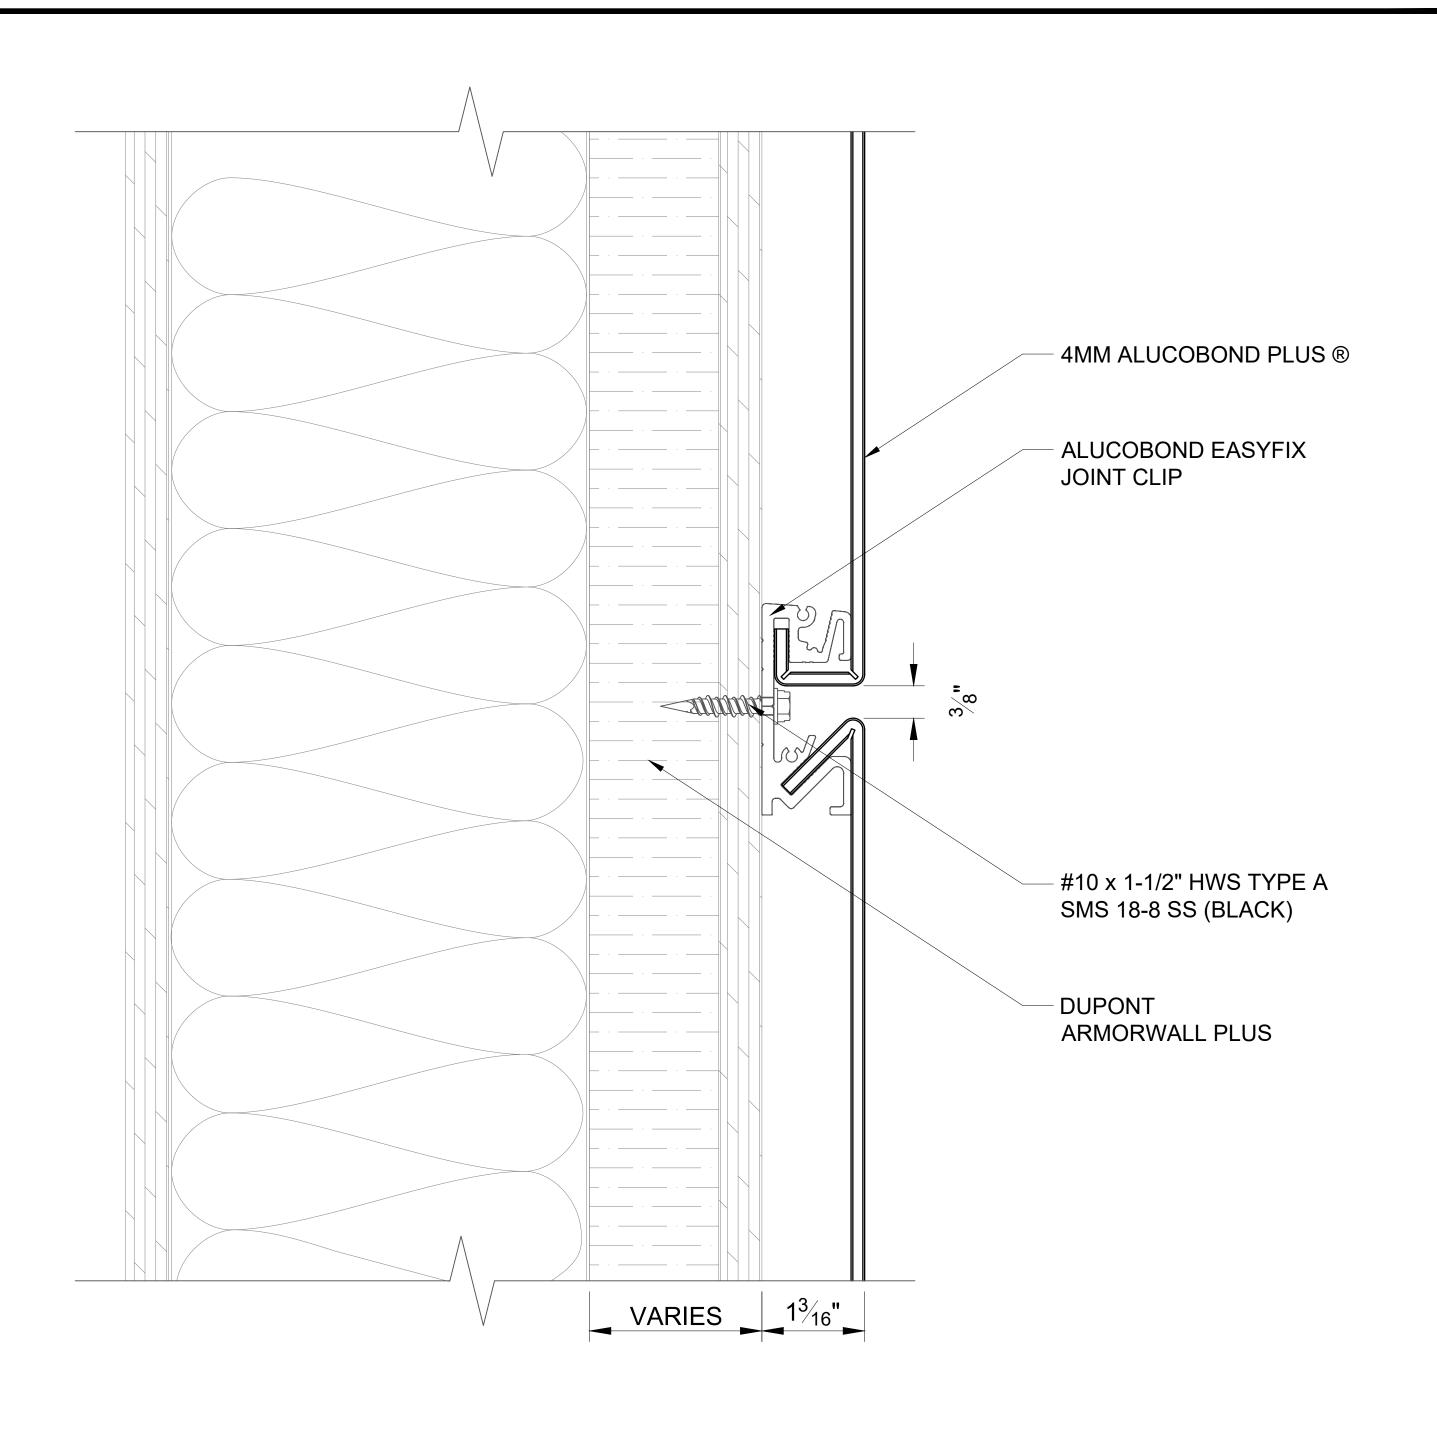

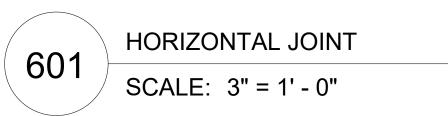


ALUCOBOND® EasyFix[™]

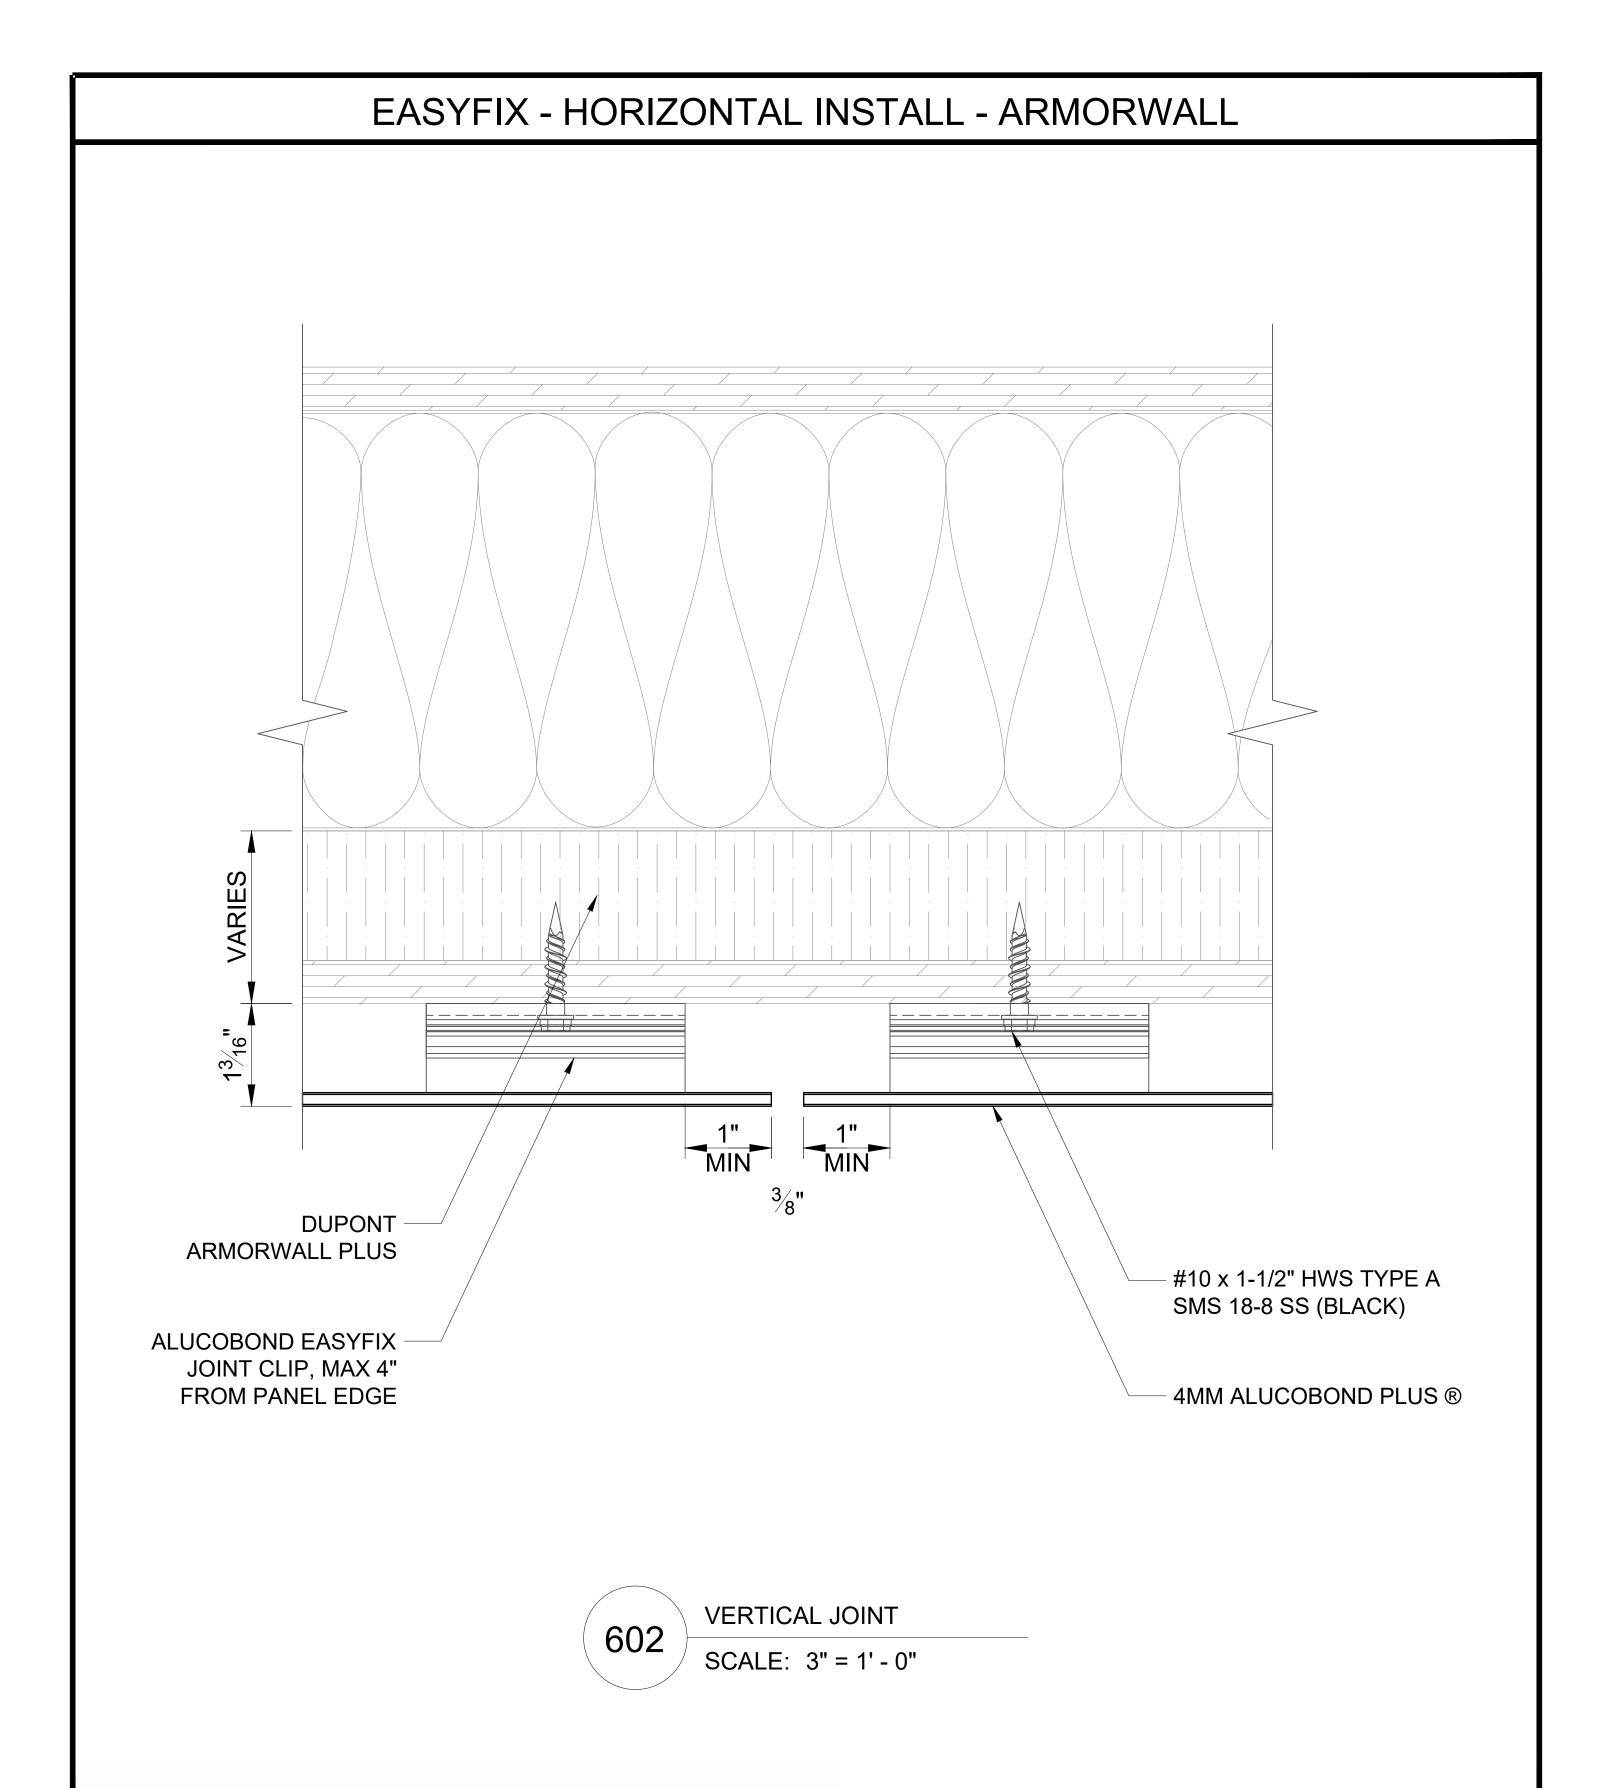


ALUCOBOND® EasyFix®


EASYFIX - HORIZONTAL INSTALL - ARMORWALL VARIES **ALUCOBOND EASYFIX DUPONT ARMORWALL** JOINT CLIP **PLUS** #10 x 1-1/2" HWS TYPE A SMS 18-8 SS (BLACK) 4MM ALUCOBOND PLUS ®

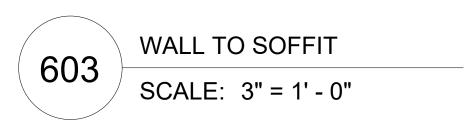


ALUCOBOND® EasyFix

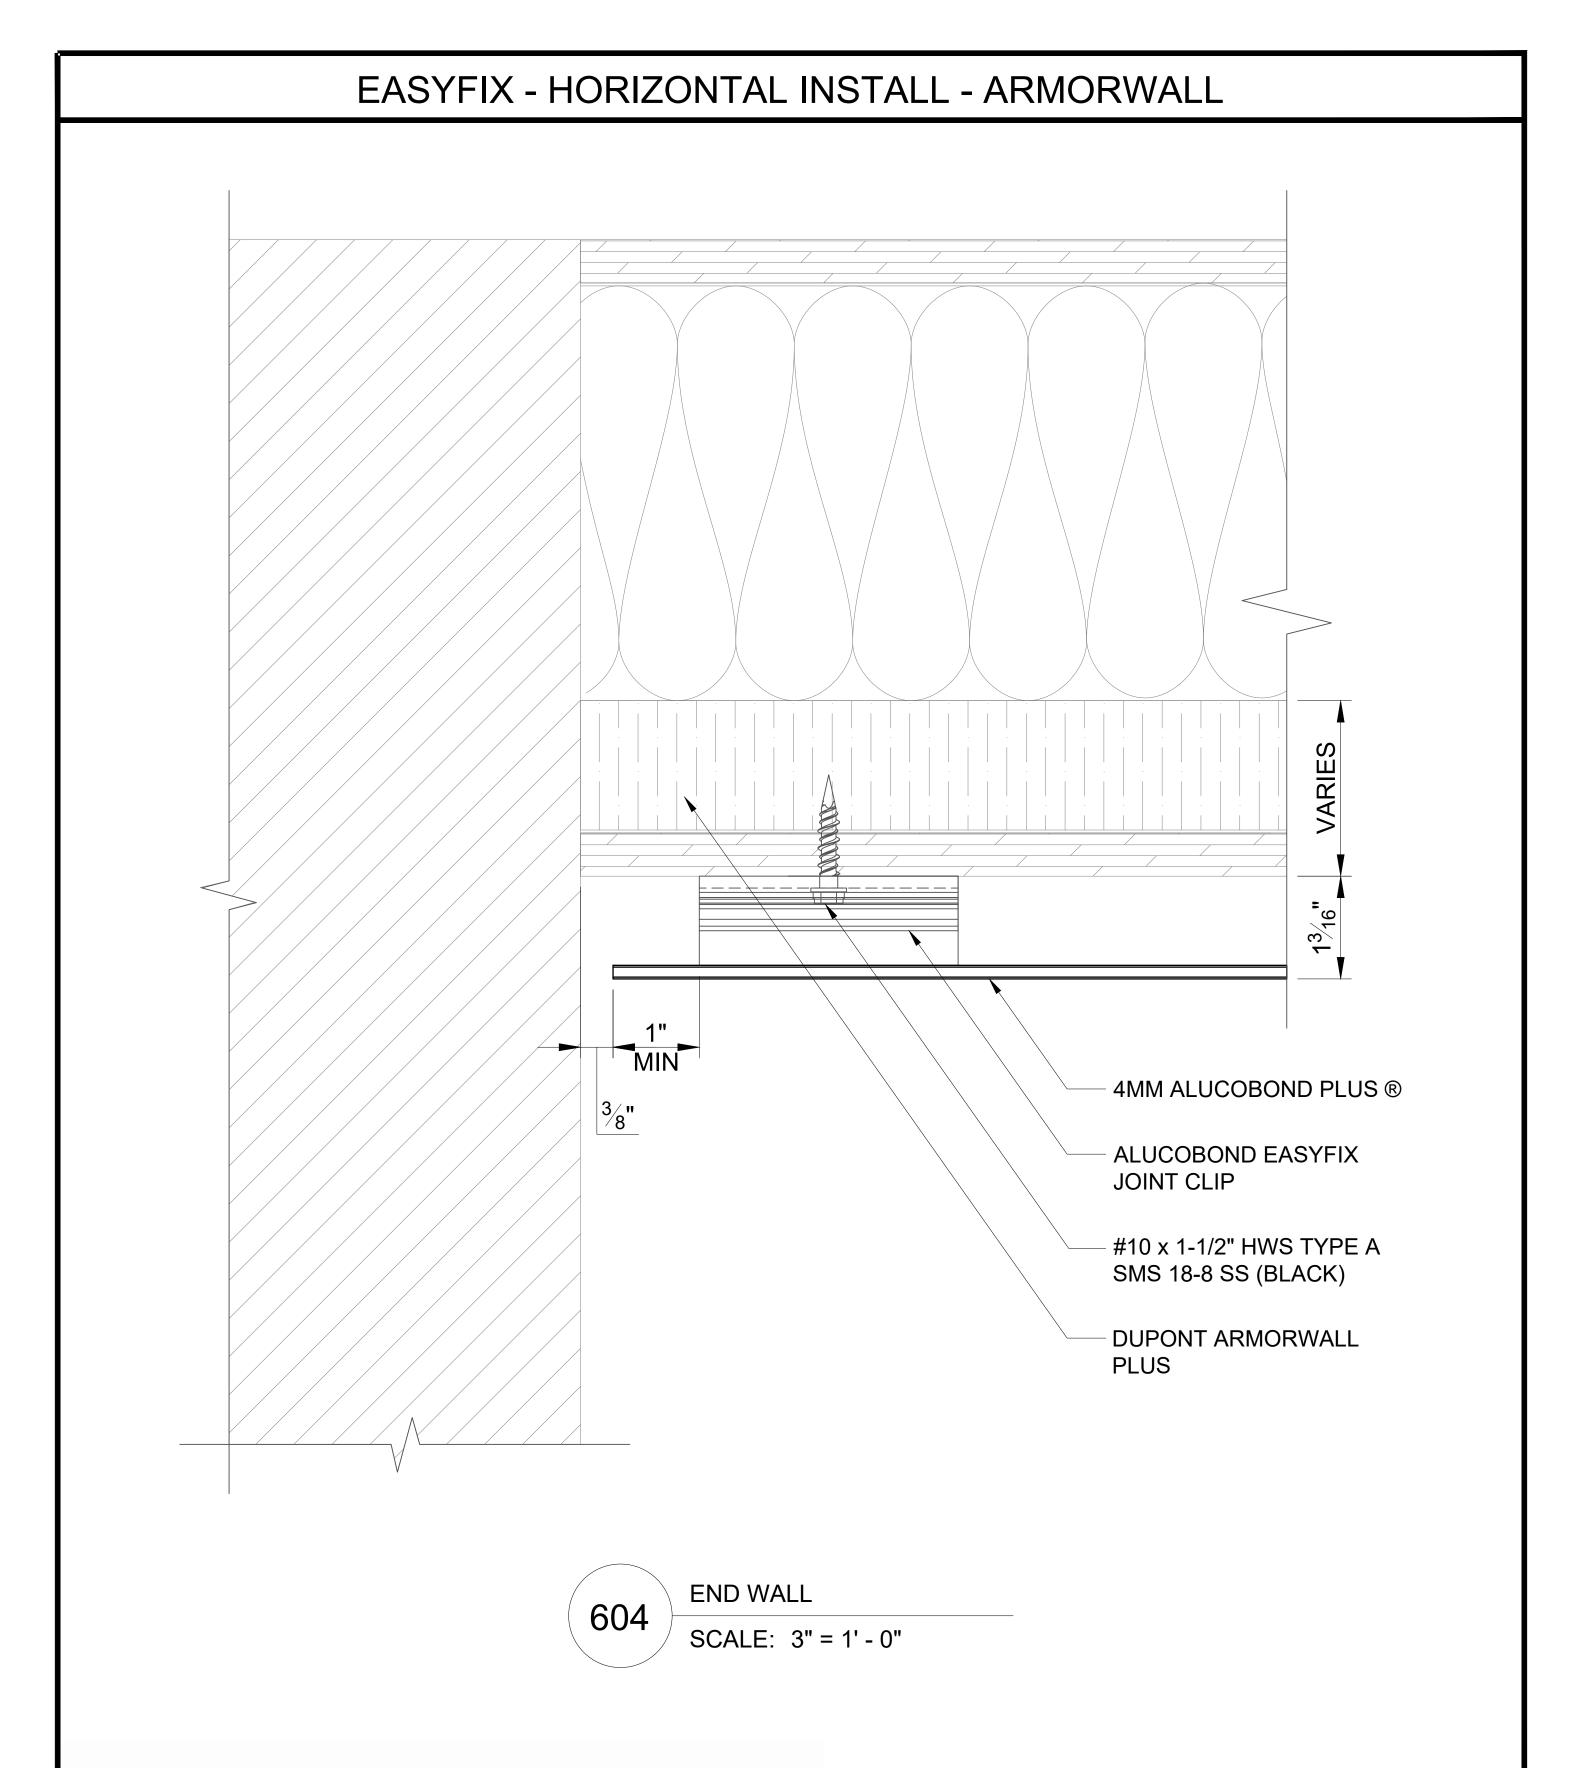




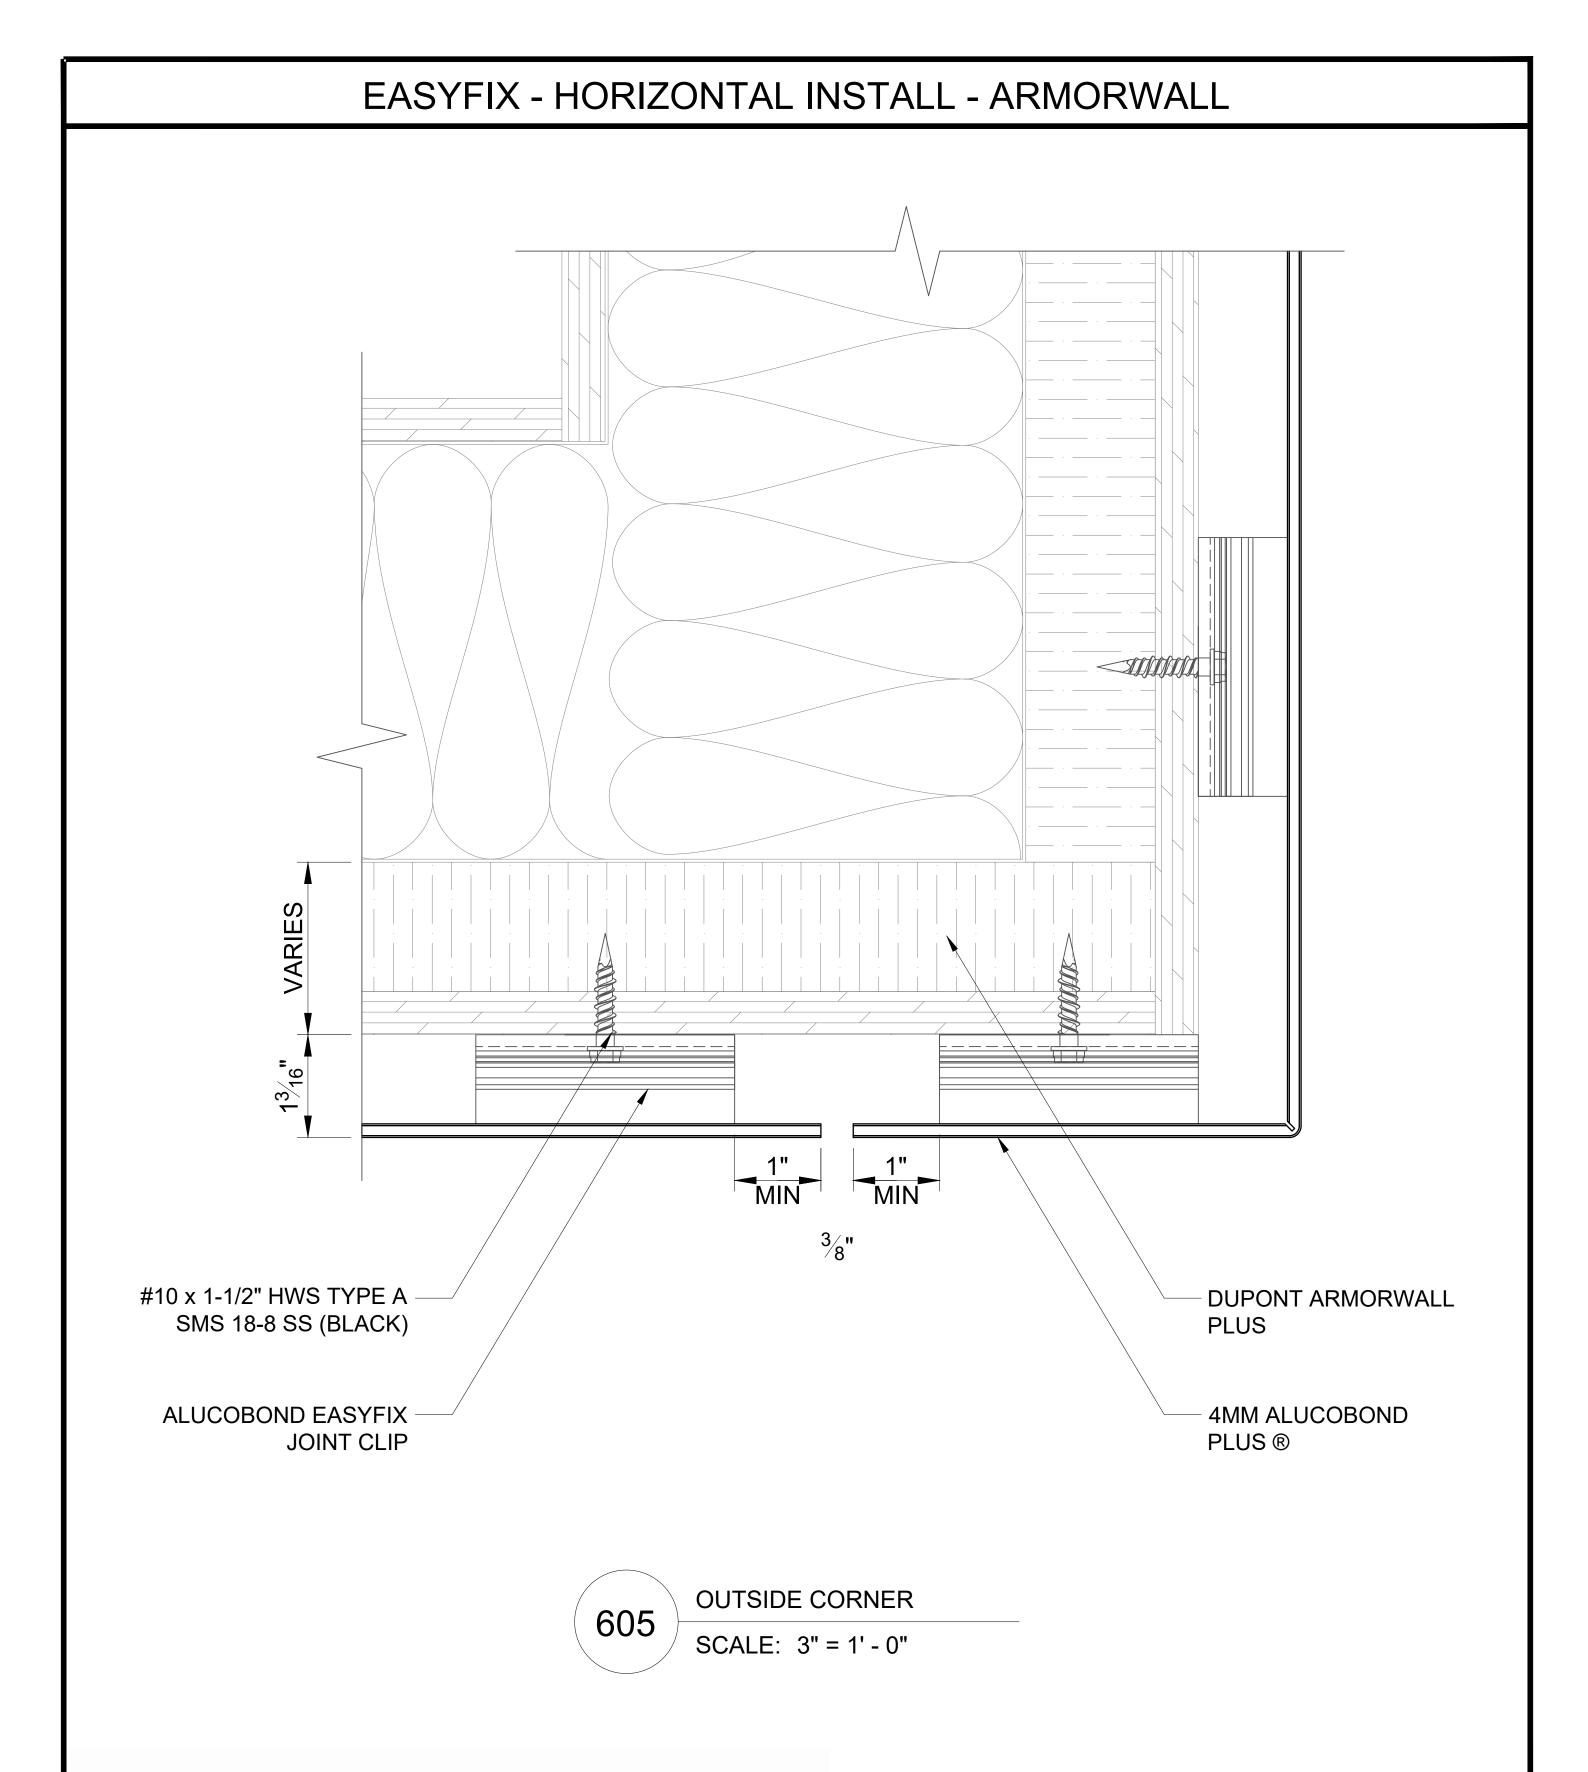


ALUCOBOND® EasyFix

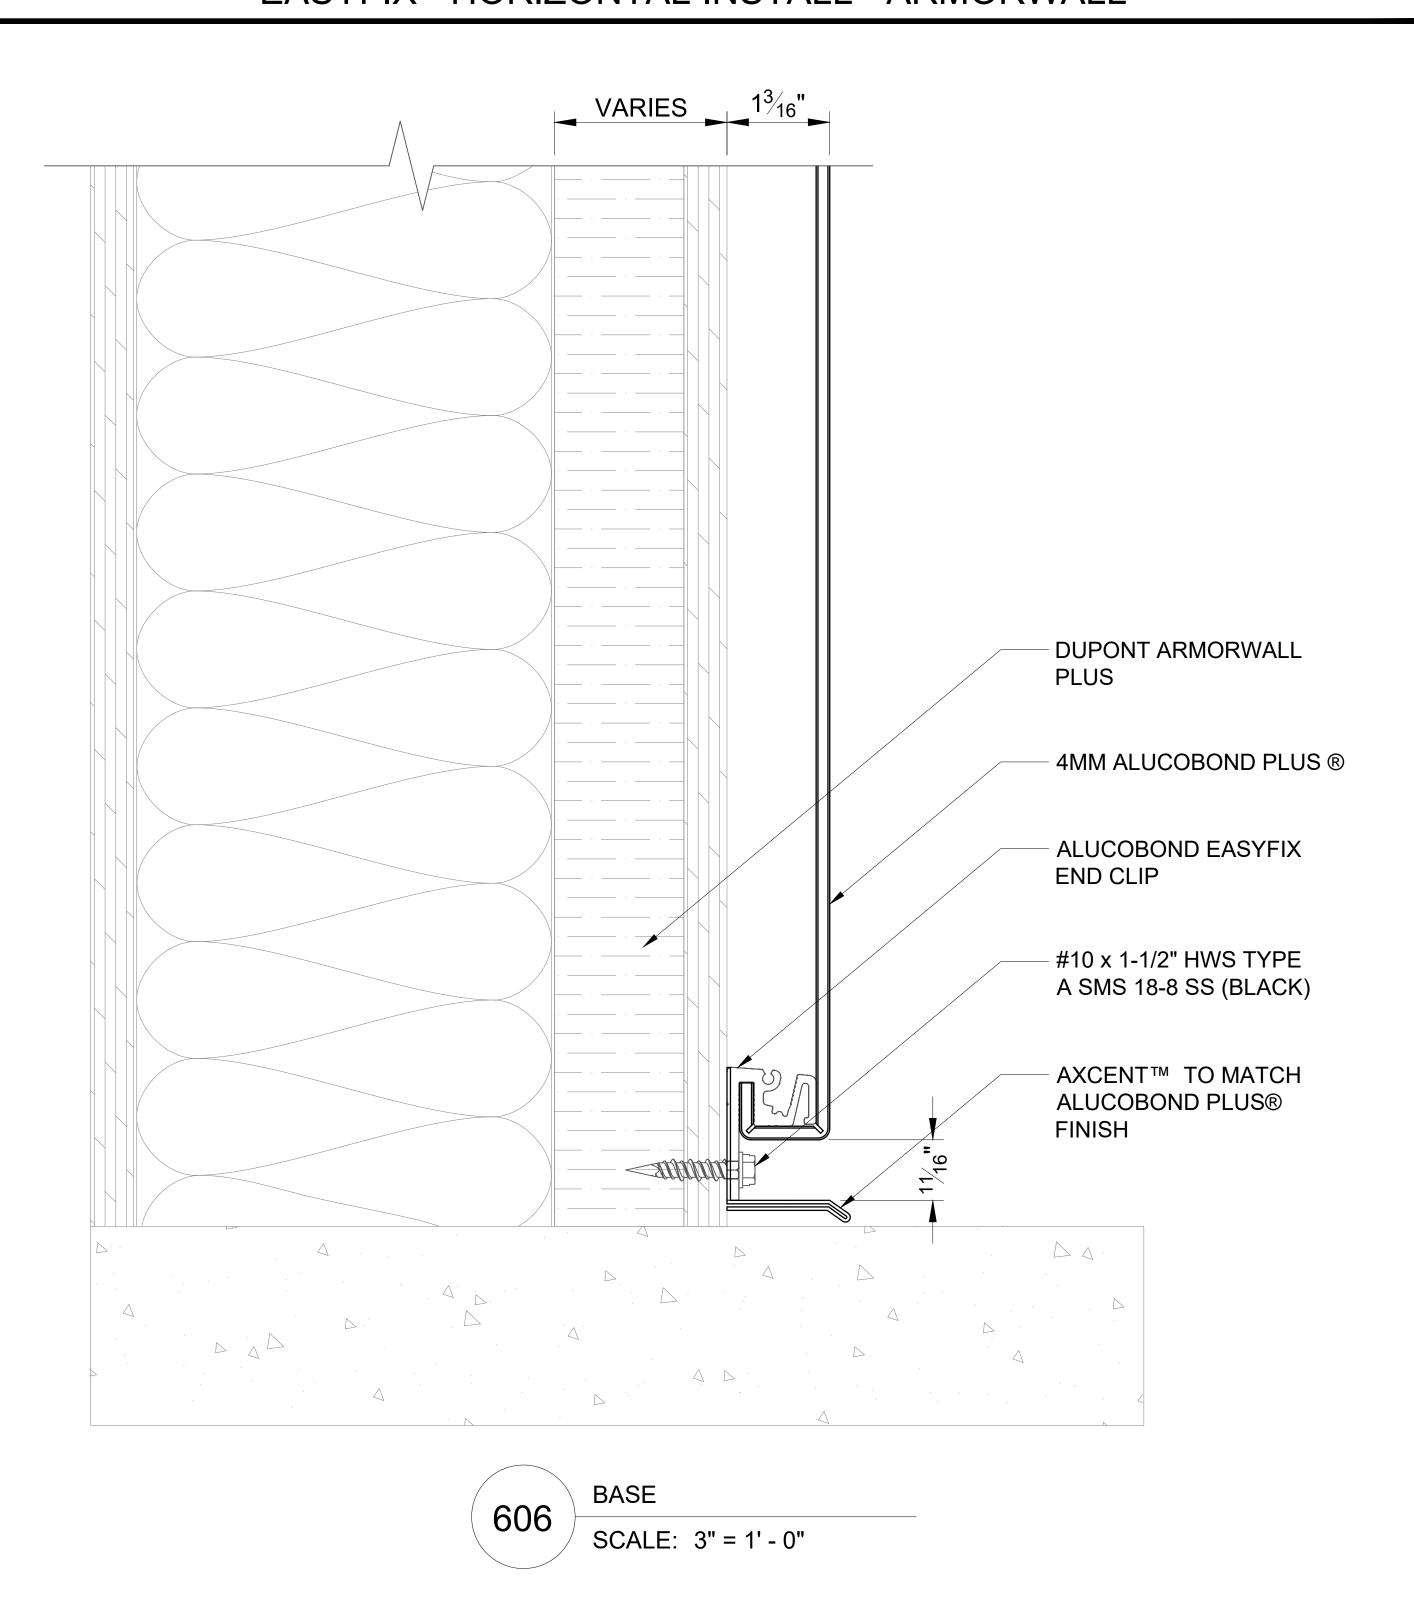




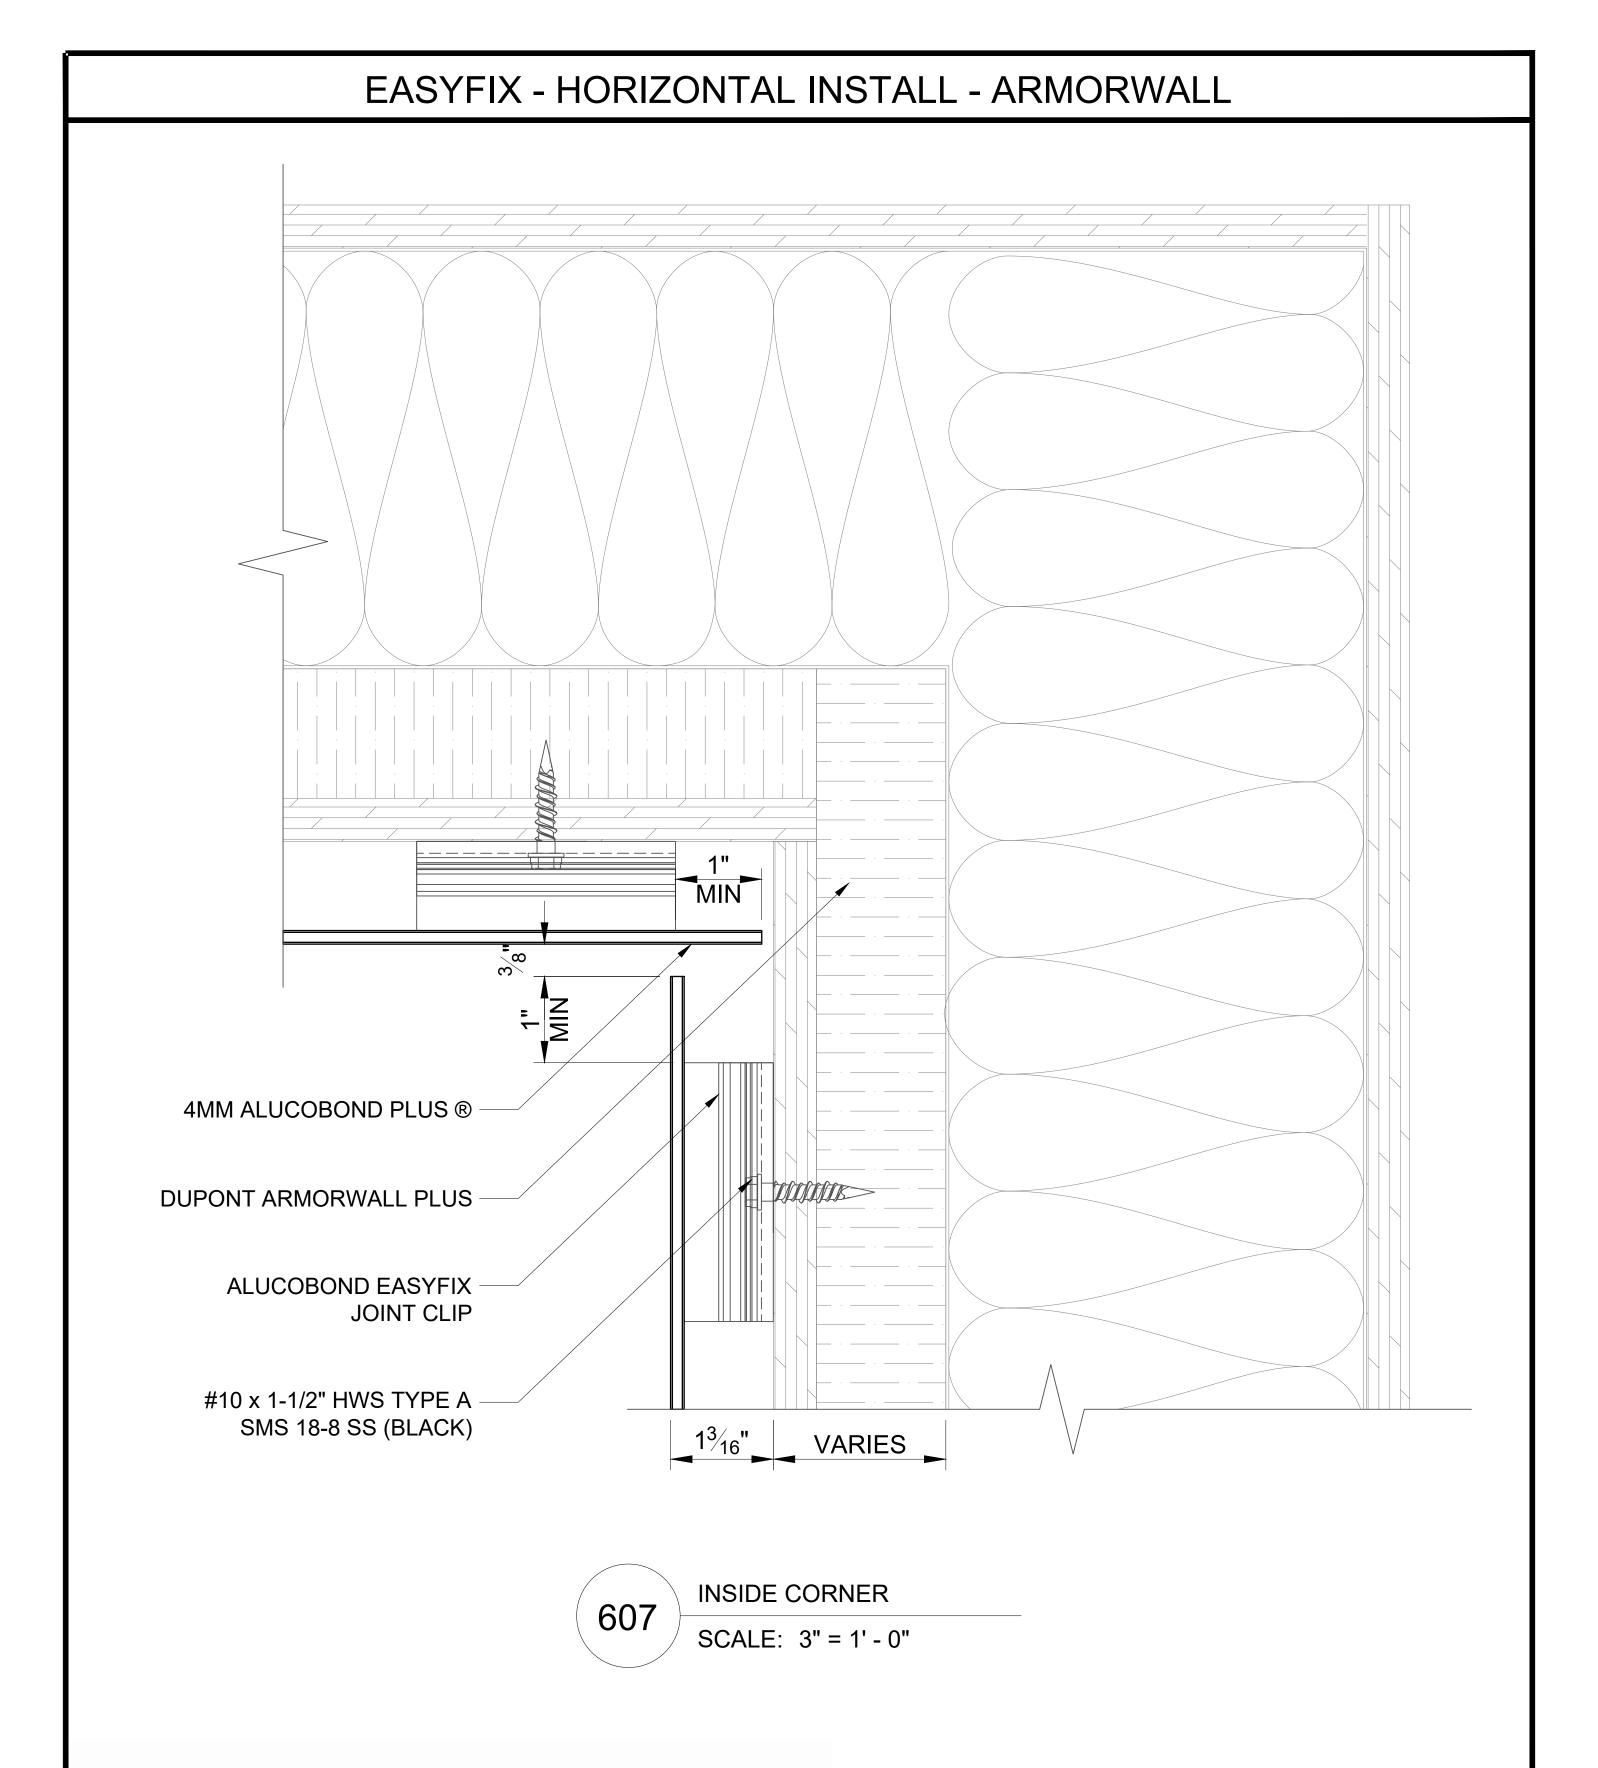





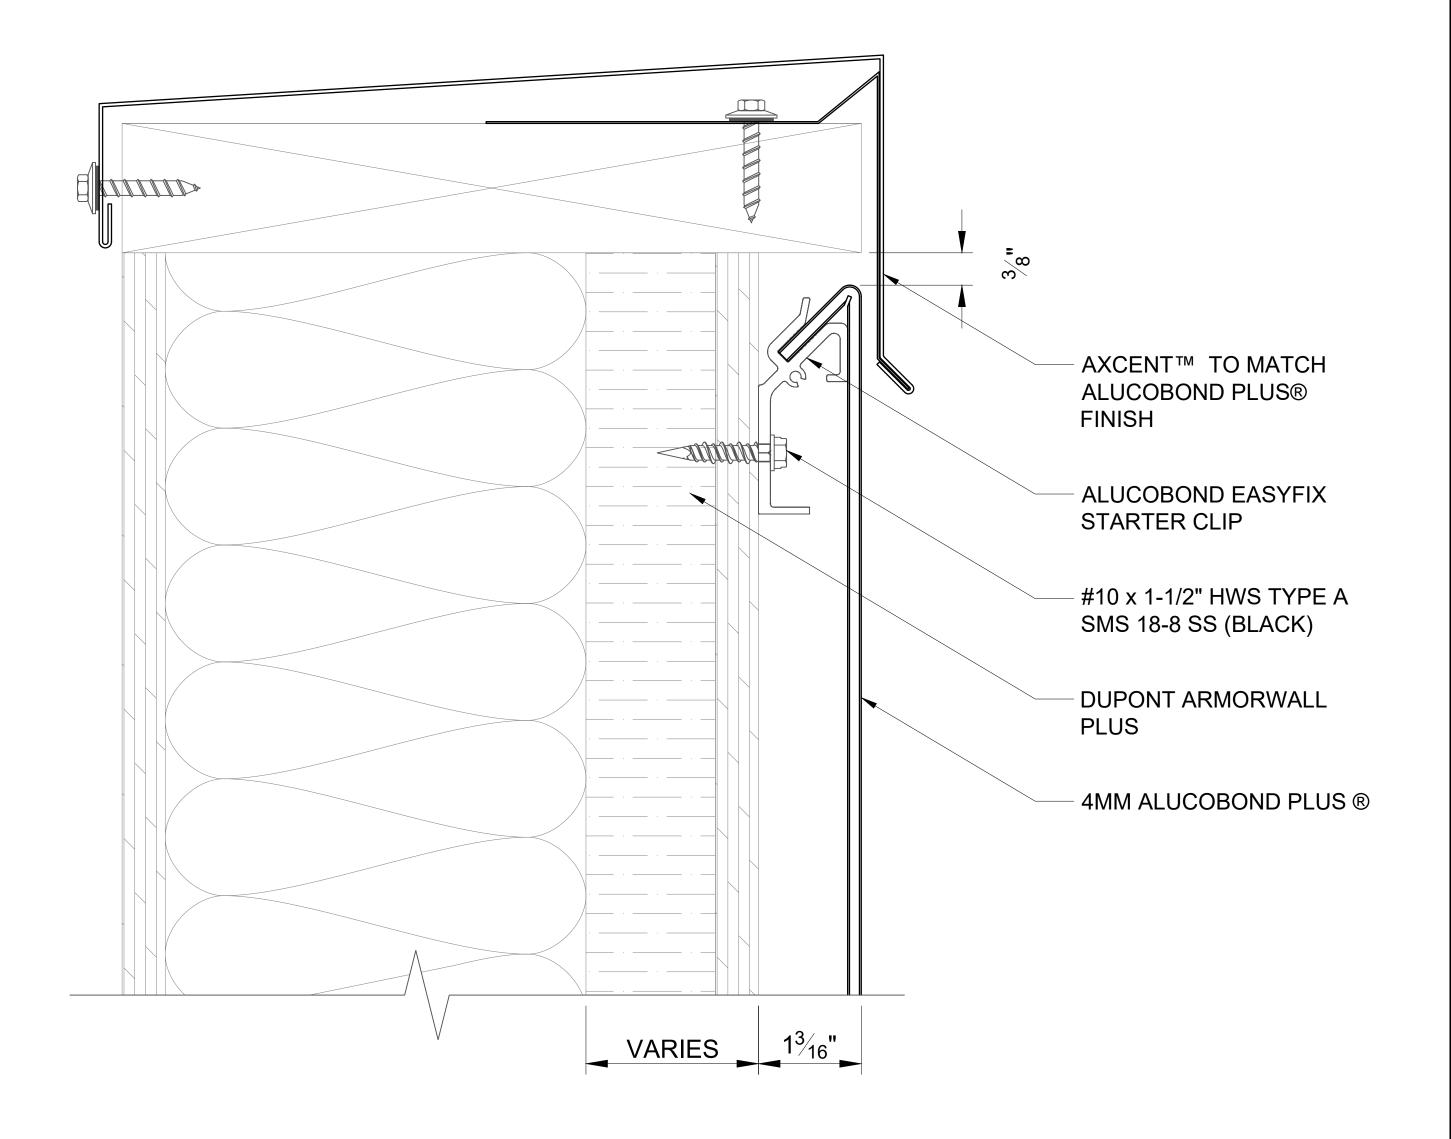

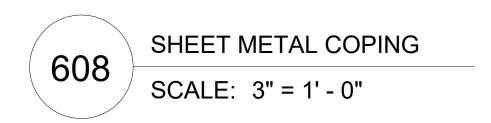

ALUCOBOND® EasyFix[™]

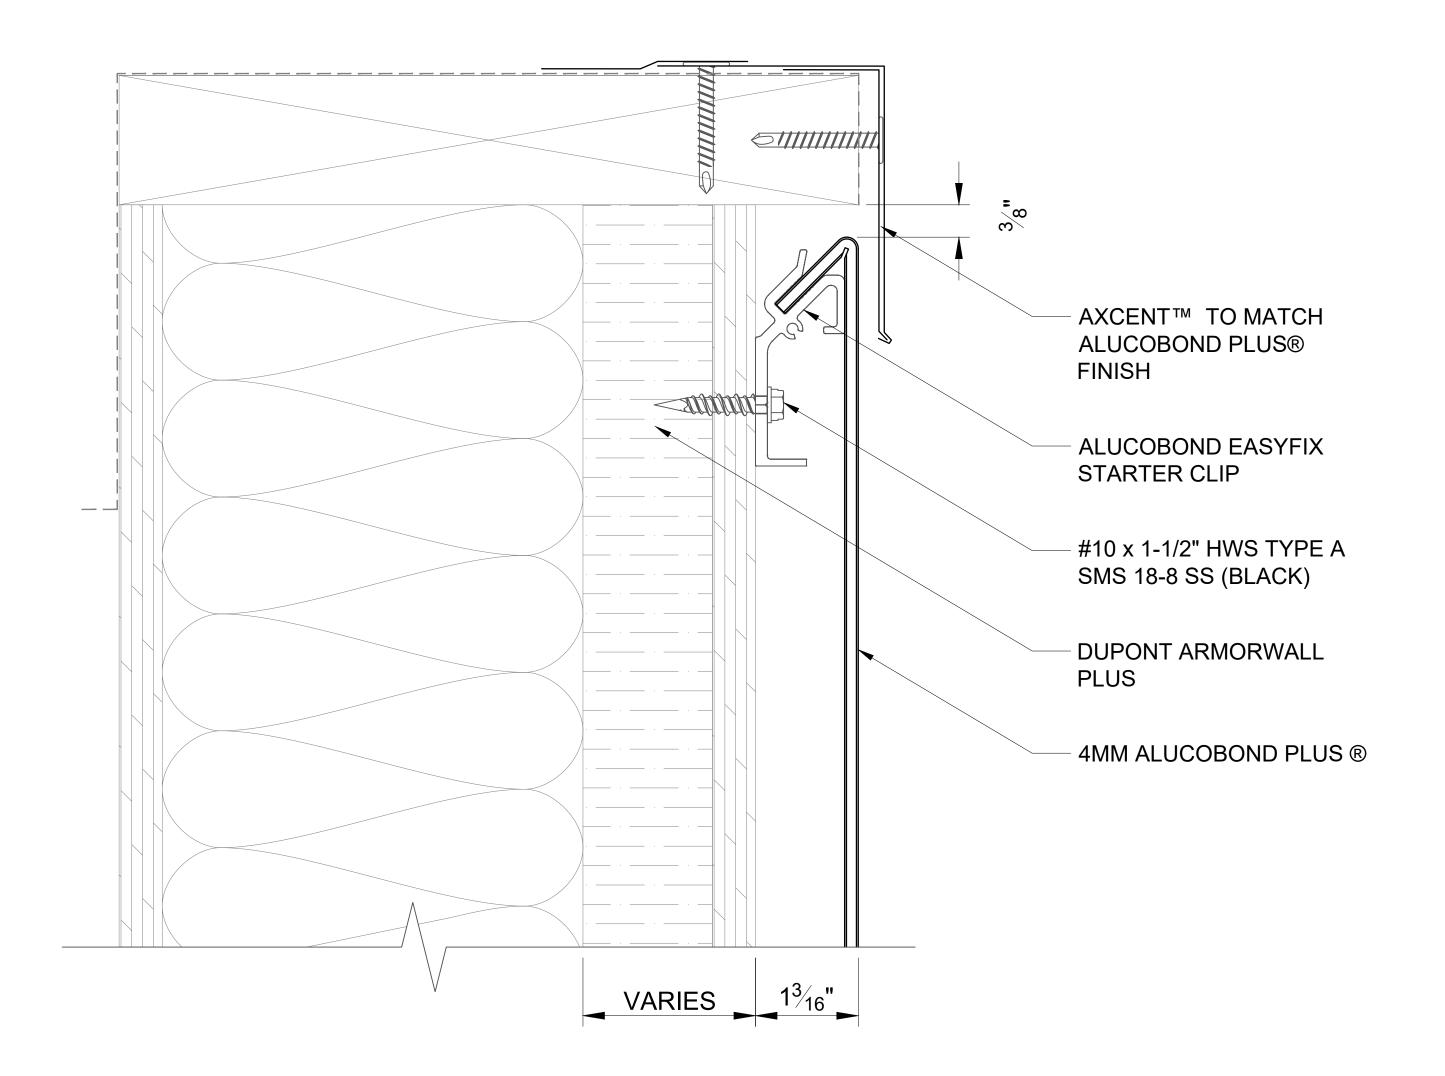

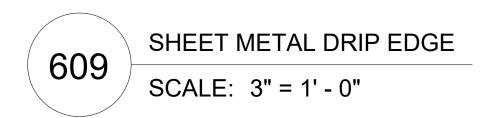


ALUCOBOND® EasyFix®

EASYFIX - HORIZONTAL INSTALL - ARMORWALL **VARIES DUPONT ARMORWALL PLUS** 4MM ALUCOBOND PLUS ® ALUCOBOND EASYFIX **END CLIP** #10 x 1-1/2" HWS TYPE A SMS 18-8 SS (BLACK) AXCENT™ TO MATCH ALUCOBOND PLUS® **FINISH WINDOW HEAD** 610 SCALE: 3" = 1' - 0"


ALUCOBOND® EasyFix®

EASYFIX - HORIZONTAL INSTALL - ARMORWALL VARIES **DUPONT ARMORWALL PLUS** 4MM ALUCOBOND PLUS ® **ALUCOBOND EASYFIX END CLIP** #10 x 1-1/2" HWS TYPE A SMS 18-8 SS (BLACK) AXCENT™ TO MATCH ALUCOBOND PLUS® **FINISH INSET WINDOW HEAD** 611 SCALE: 3" = 1' - 0"

ALUCOBOND® EasyFix®

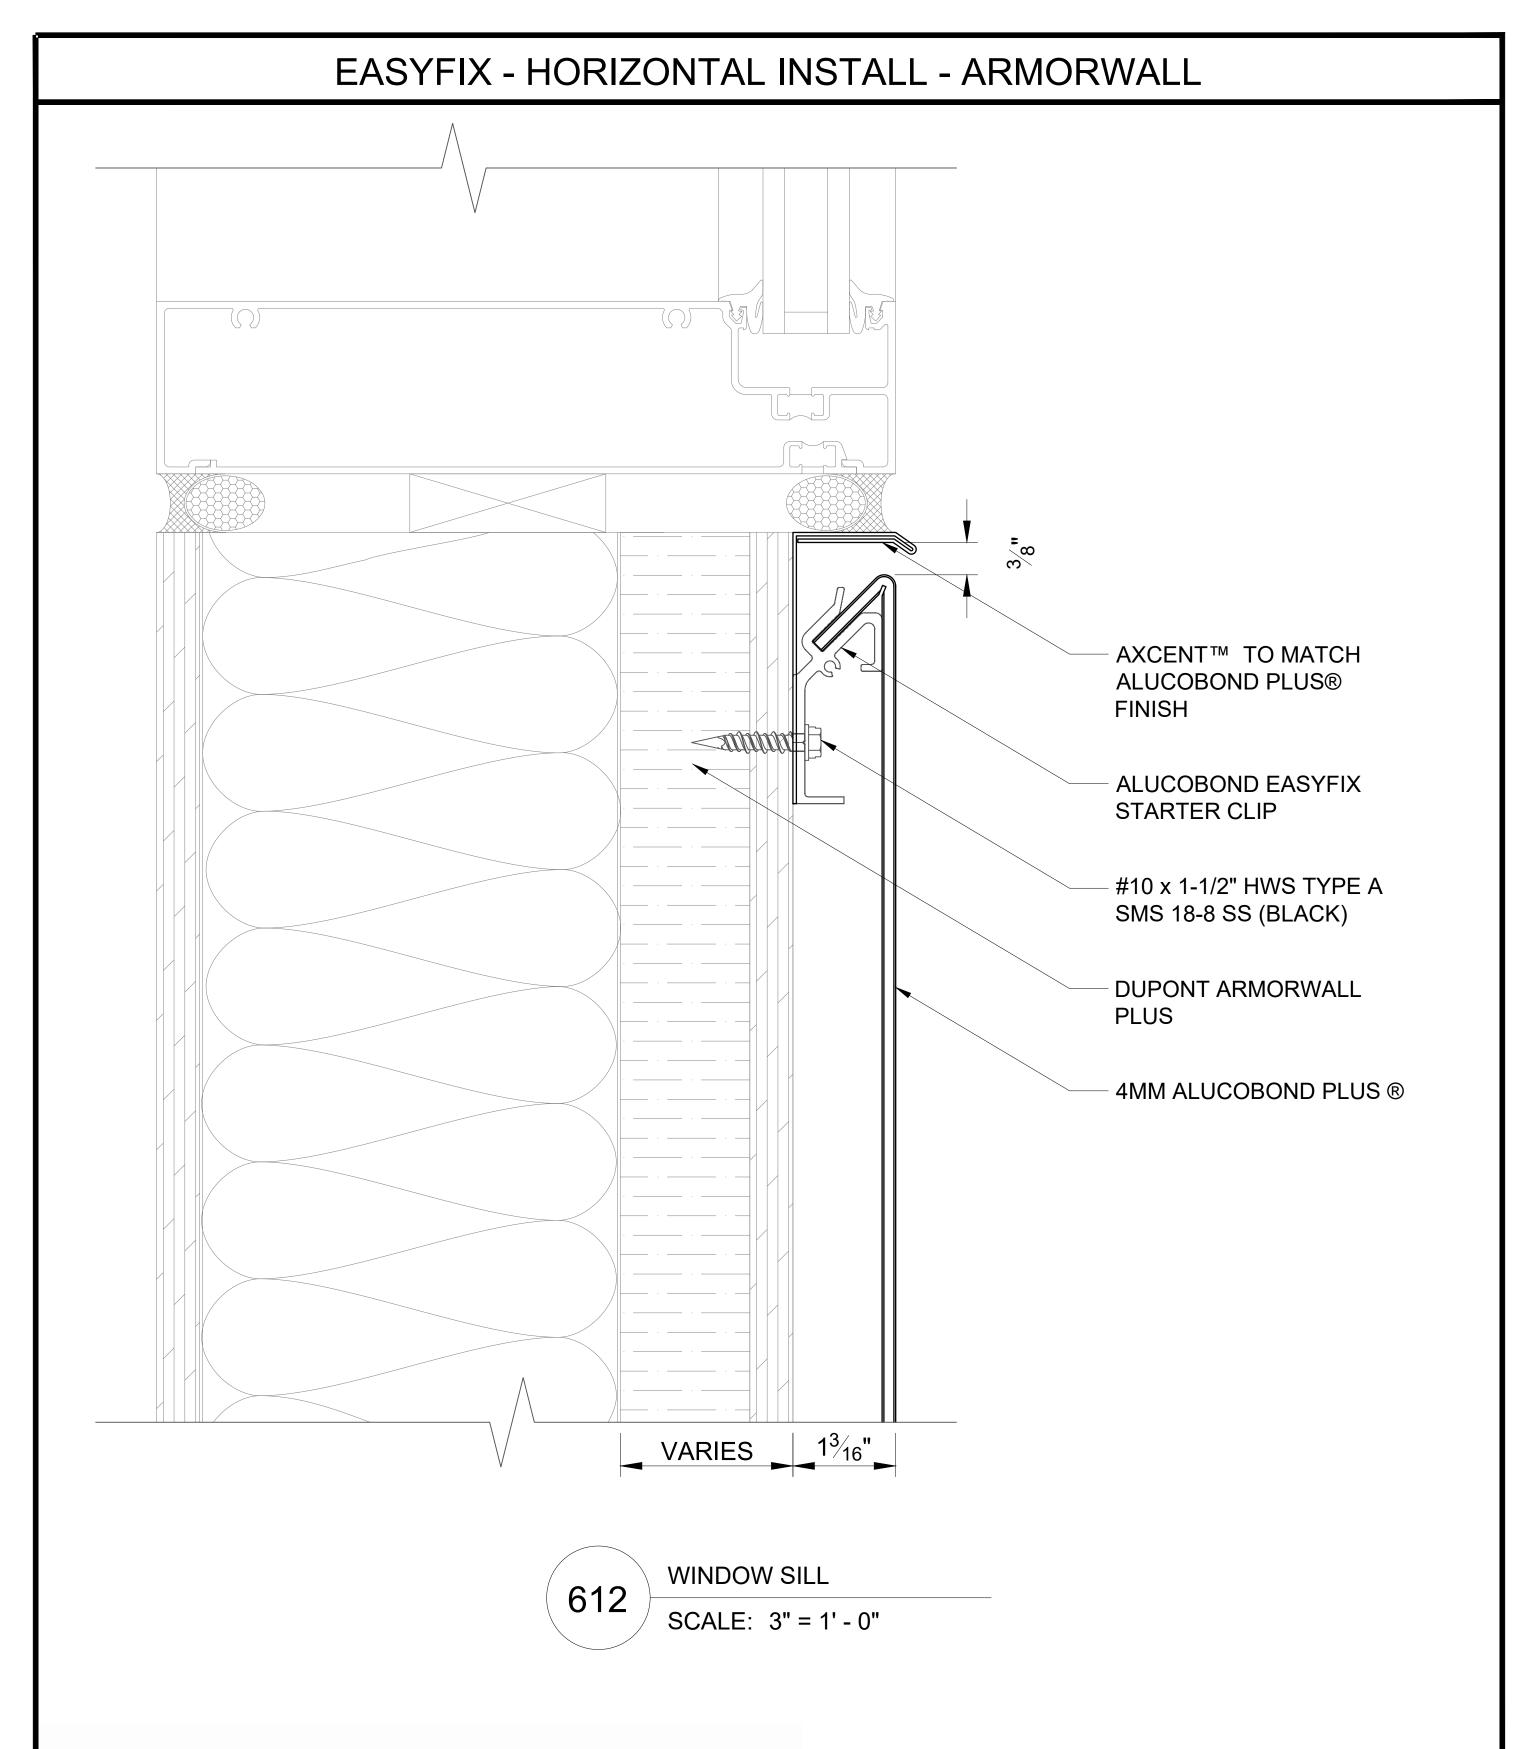


ALUCOBOND® EasyFix

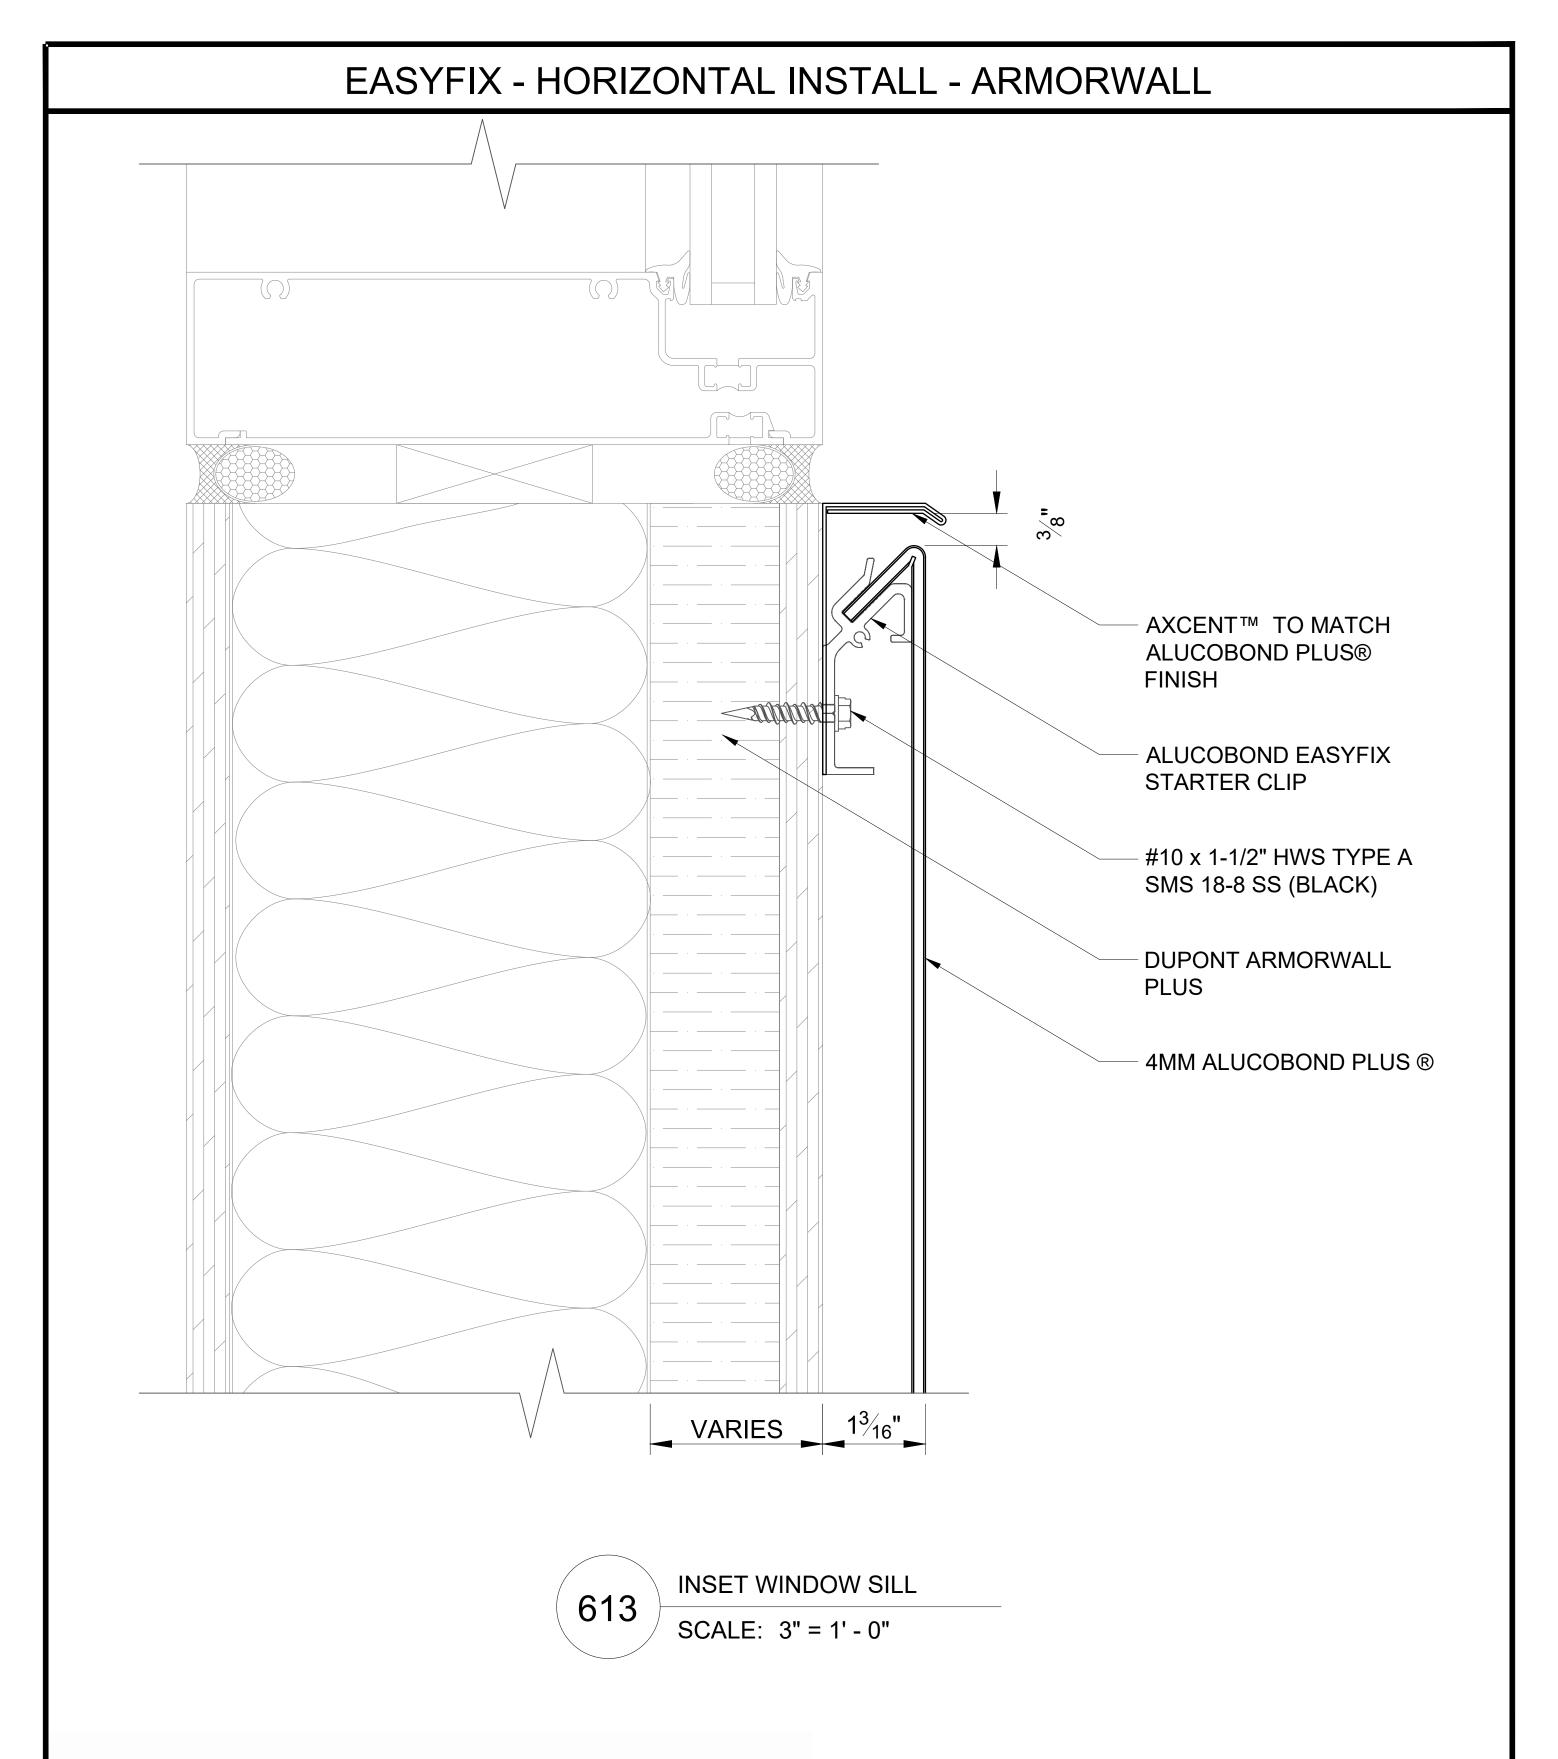



ALUCOBOND® EasyFix®

EASYFIX - HORIZONTAL INSTALL - ARMORWALL VARIES **DUPONT ARMORWALL PLUS** AXCENT™ TO MATCH ALUCOBOND PLUS® #10 x 1-1/2" HWS TYPE A **FINISH** SMS 18-8 SS (BLACK) **ALUCOBOND EASYFIX** 4MM ALUCOBOND PLUS ® **JOINT CLIP**

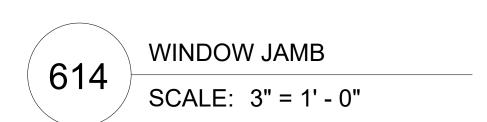



ALUCOBOND® EasyFix[™]

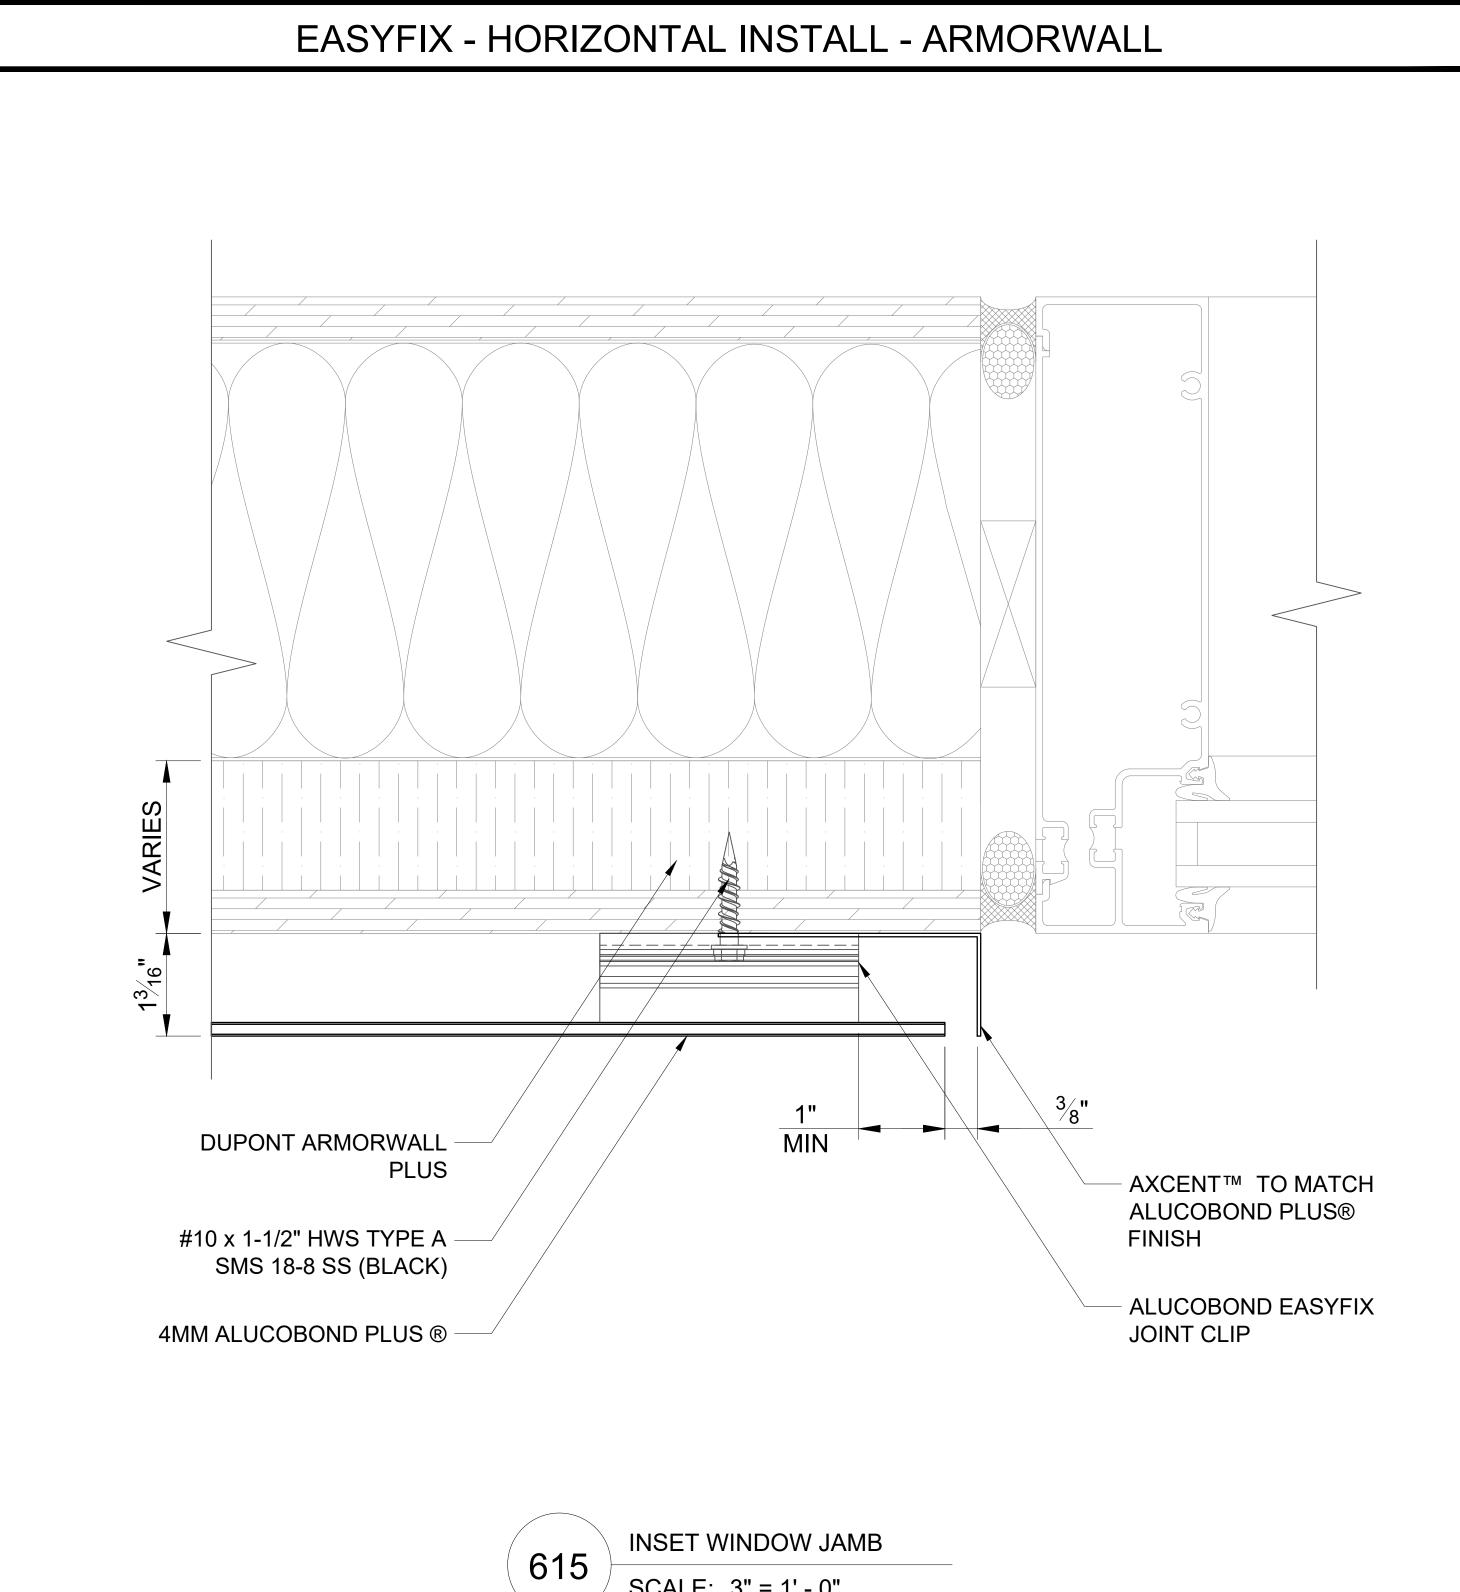

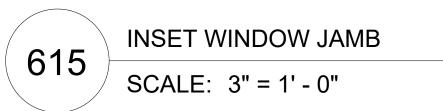

ALUCOBOND® EasyFix[™]

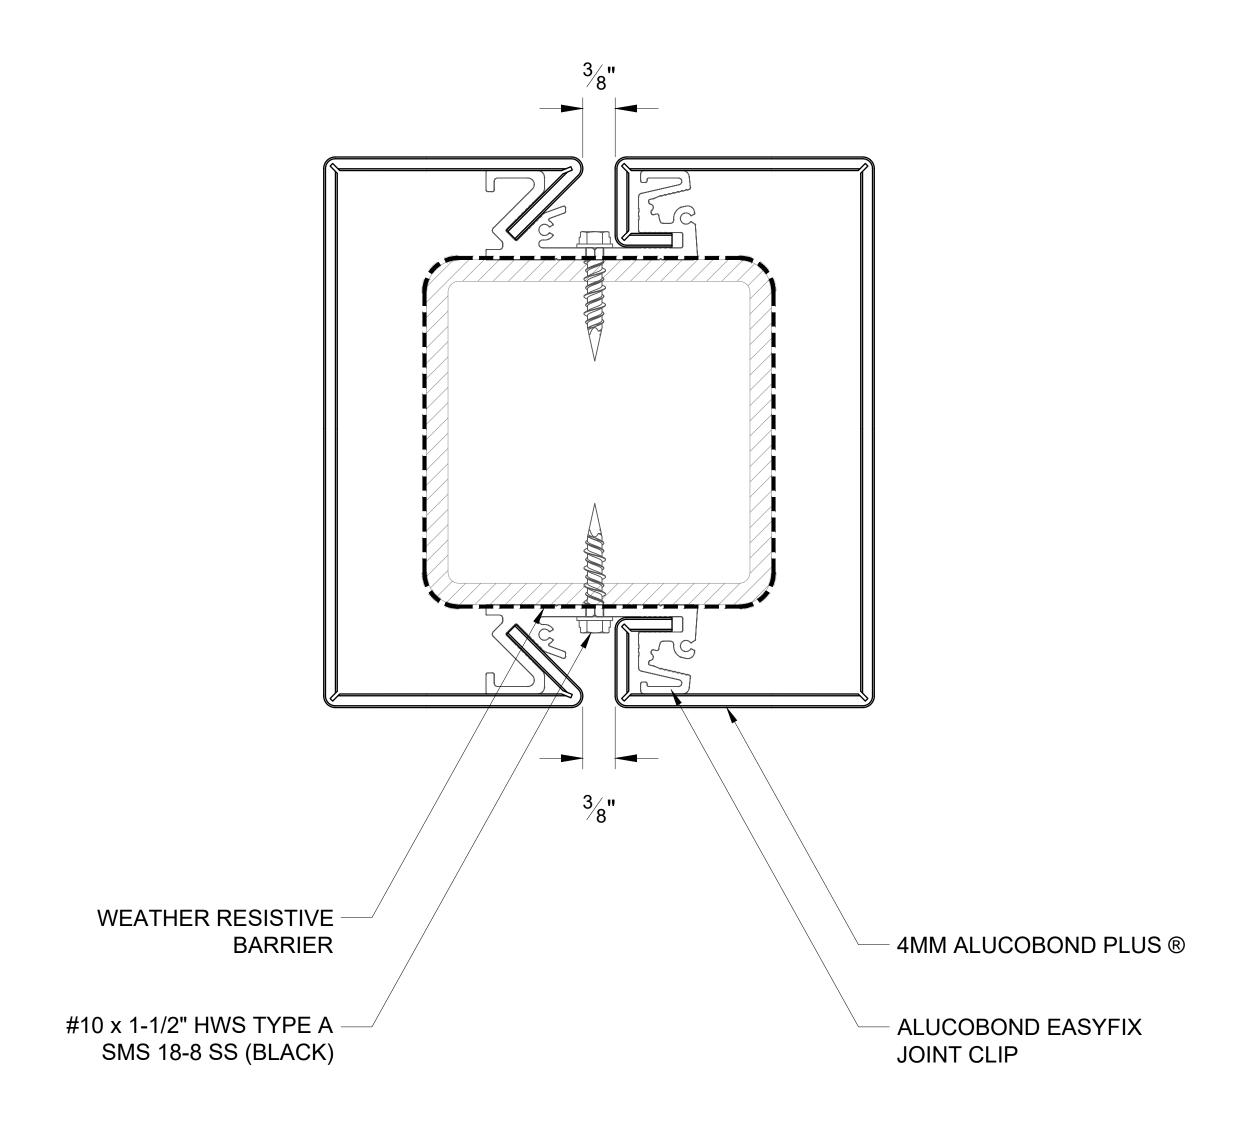

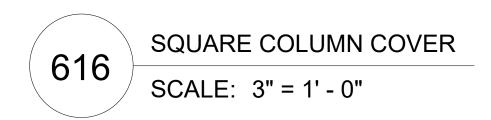

ALUCOBOND® EasyFix®